


written from the mentioned company.
2. Any duplicated copies of this drawing must return to the mentioned company after completion of work.

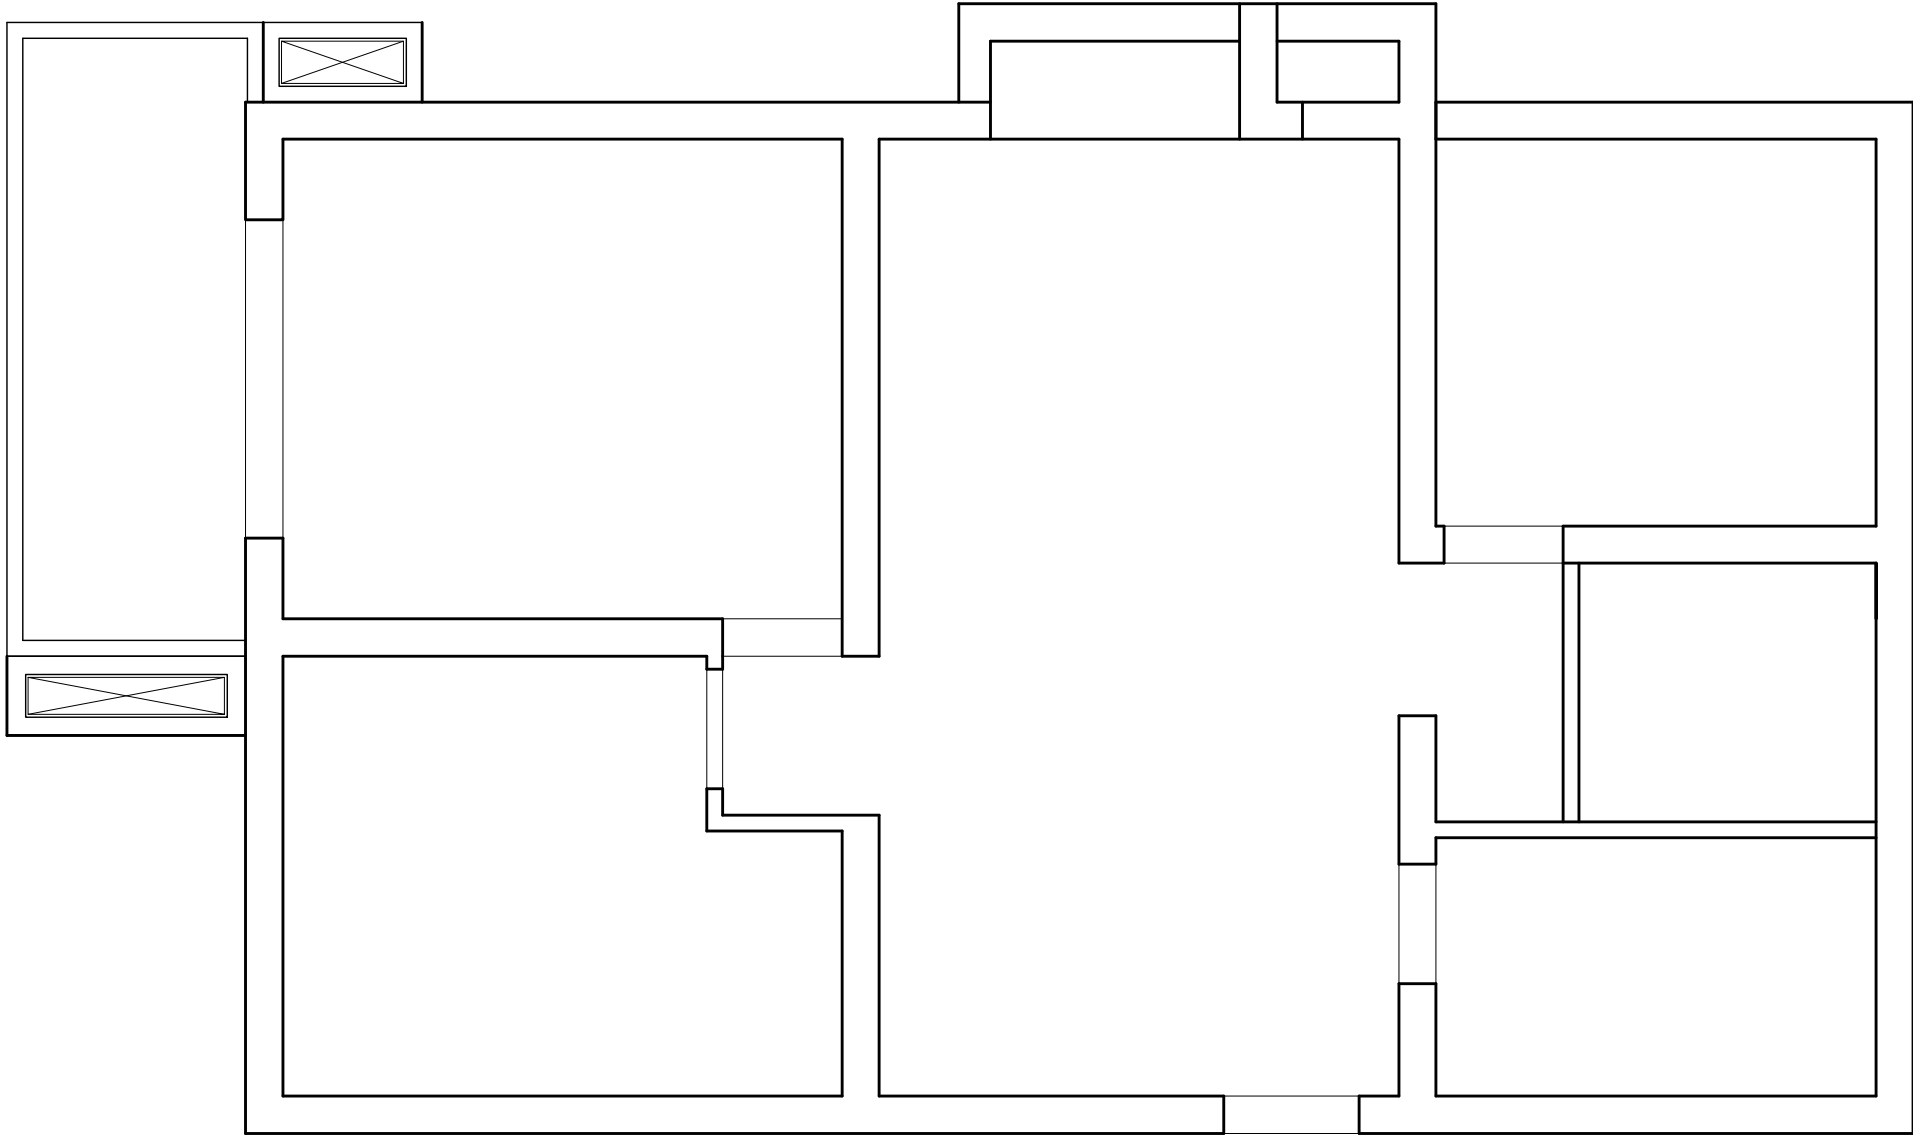

多兰水岸原始图 1/70



Monai Expressly reserves its common law copyright and other property rights in these plans. These plans are not to be reproduced changed or copied in any form or manner whatsoever. Nor are they to be assigned to any third party without first obtaining the expressed written permission and consent of Monai

莫耐装饰对本方案拥有版权及所有权。本方案不得以任何方式修改及复制。未经莫耐装饰书面授权，本方案不得向任何第三方转让。

设计说明：
1：平面图注尺寸为现场量取尺寸，如有差异，作现场核实。2：图纸设计布局原则上不做调整，如有变化，会另行说明。3：该图纸为施工图纸，双方（设计和甲方）签字认可后，方可施工。

PROJECT:
工程名称：

DRAWING TITLE:
图纸名称：

LEVEL OF DESIGNER:
设计师级别：

DESIGN BY:
设计师：

DATE:
日期：

DRAWN BY:

DATE:
日期：

APPROVED BY:
审核人：

DATE:
日期：

CONSUMER:
客户：

DATE:
日期：

CONTRACT NO:
合同编号：

DRAWING NO:
图纸编号：

电话：
传真：
邮编：
网址：