
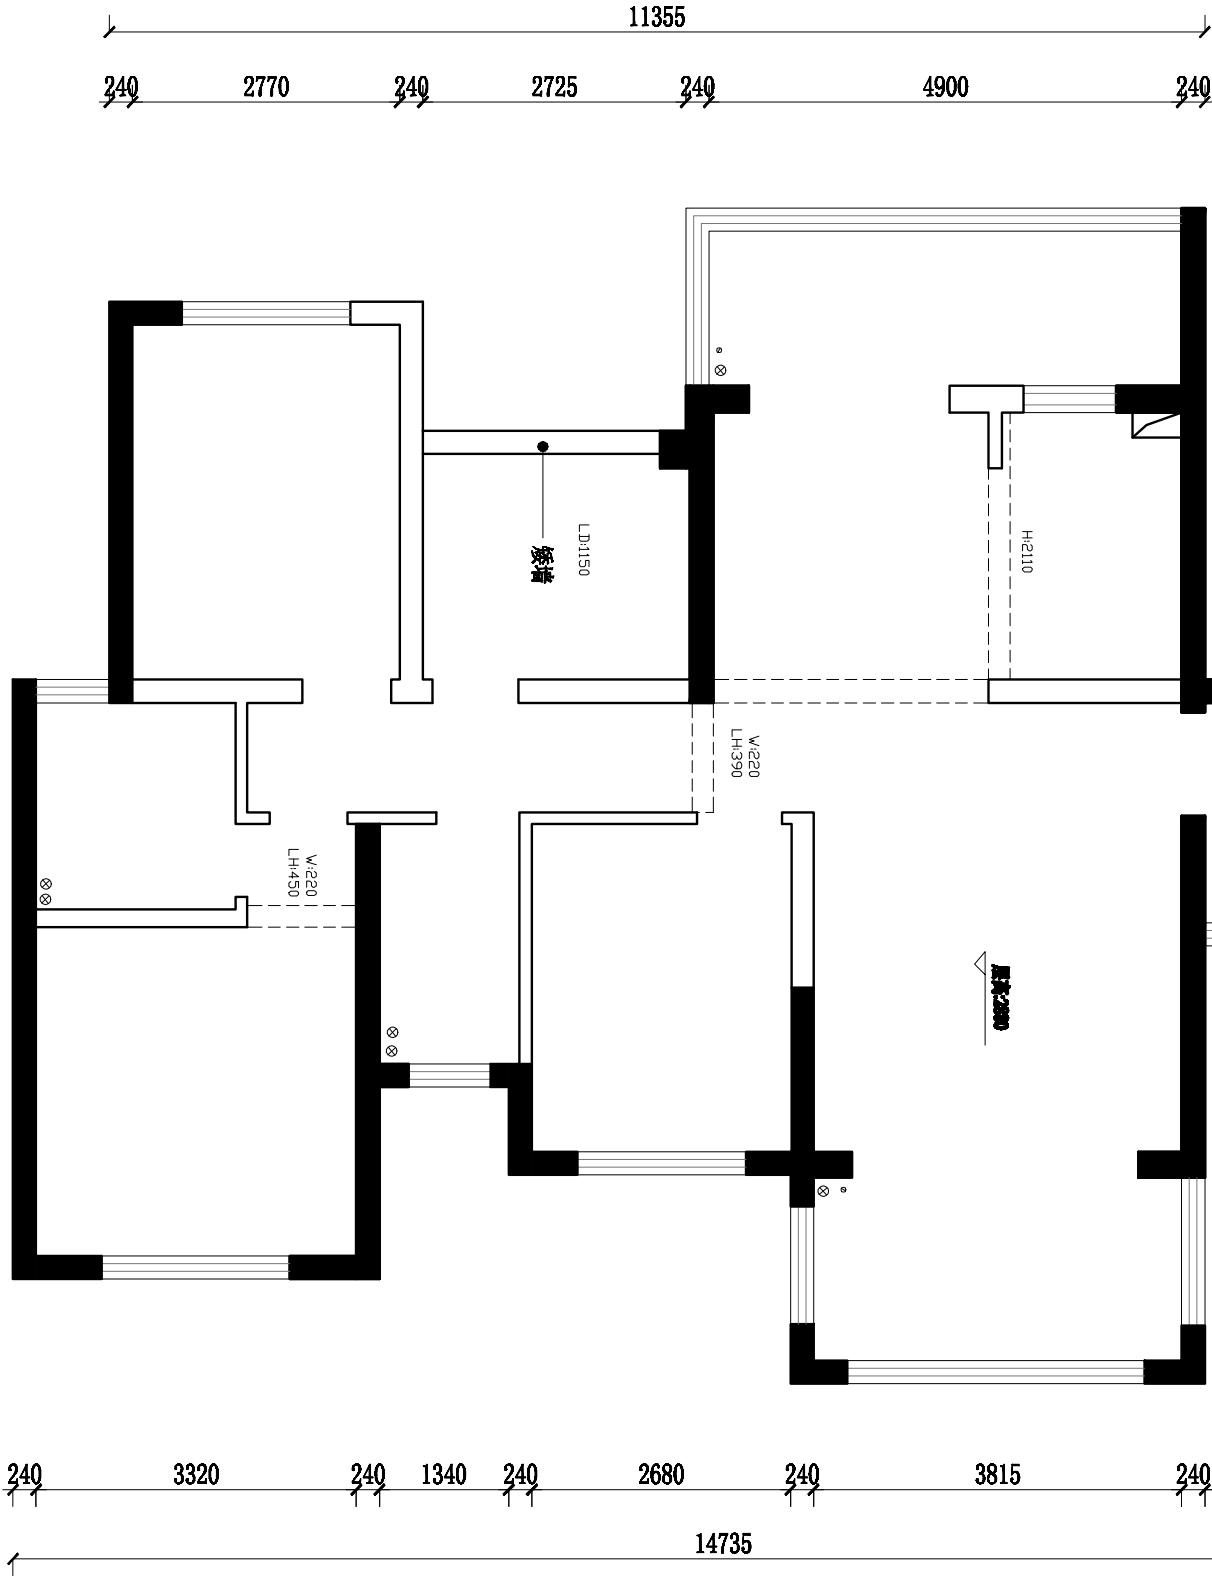


12190  
240 1600 280 2770 240 2280 240 2135 270 1895 240

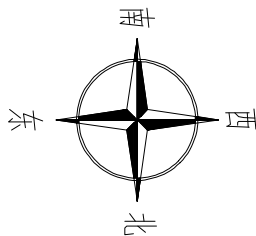

原始平面图  
PLANTION  
scale 1:100