
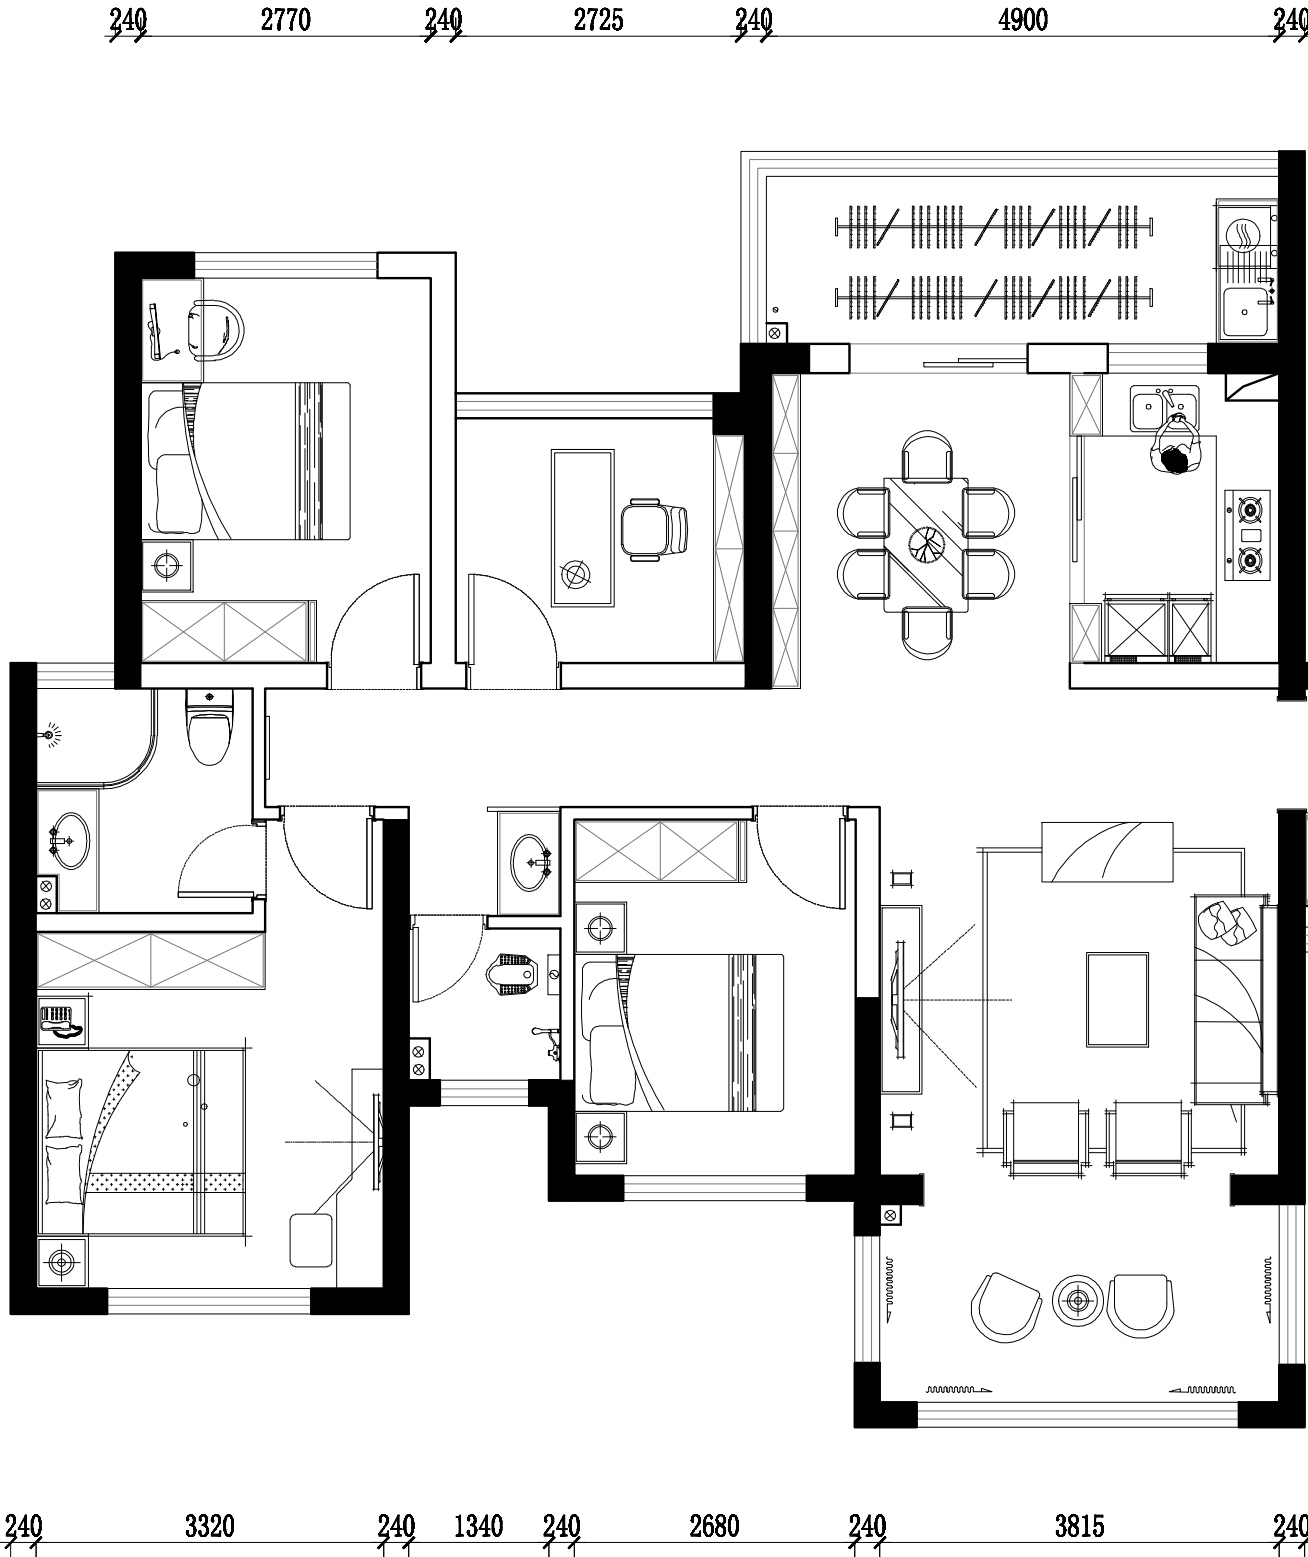


Autodesk

240 1600 280 2770 240 2280 240 2135 270 1895 240

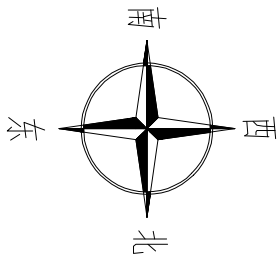

Autodesk

240 3680 240 2145 180 3410 240

原始平面图
PLANTION
scale 1:100

Autodesk