


Autodesk

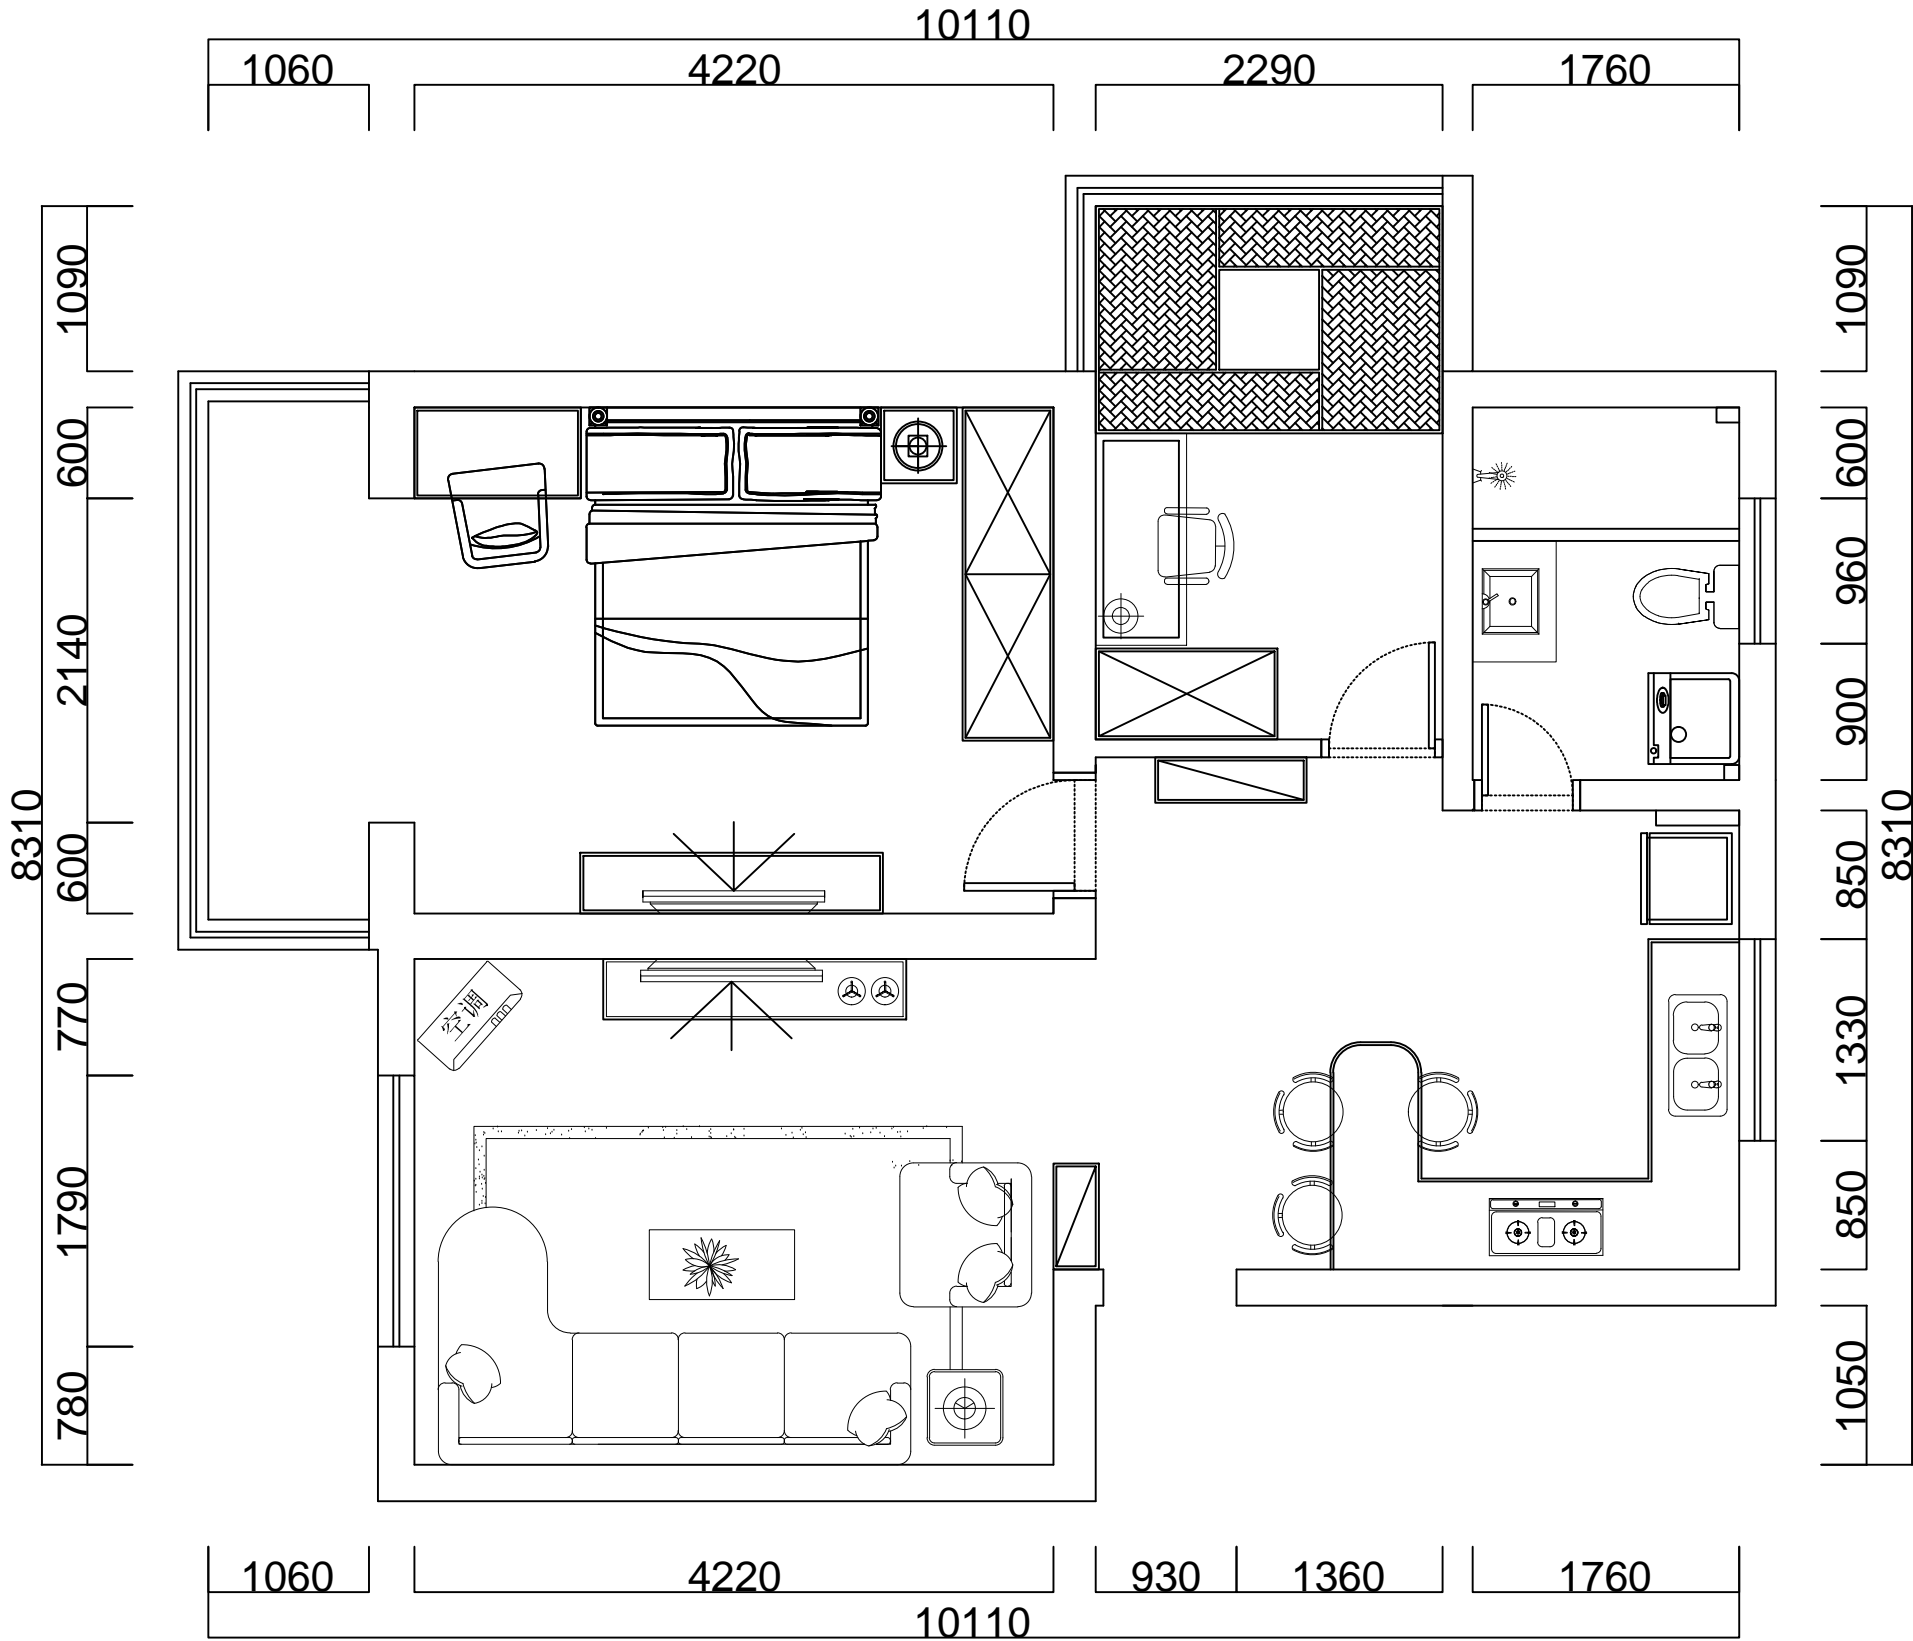

原始平面图

Scale 1:50

Autodesk

Autodesk