

肆沆褫駕諱
頓穢來爾淨吐

The property right of this design belongs to HANG ZHOU SHANMUDesign. Any duplication or making use of it must get permit from the design section of the company. Unmeasurable drawings.

桼諺產产硃谢仔松岑
 桼嶼嶼岬沅裾鴛傾儕
 諺非来囹淨咏。
 佗俚奩双否俛磷靜縲猷咏。
 乚乚异斂坚締。

估價/量估
CONFIRMED BY/DATE

CLIENT

谚训弊

疑竇

腮腺恶性肿瘤

MAINAOLIN	杰里佐
-----------	-----

READER
山崎いさみ、北野

CHIEF DESI-

DRAWING M

家彦儉佺

頓稽哂穌

恒穩墨芳

PROJECT N

NAME _____

陈非也

附註

STAIUS

青(岱) SCACIE

显相

DATE _____

剖坚笼

淨：拔來峬峬台寺峝峬釵三釵



原建筑平面图

—

P-01

S/1:250

STAMP FOR ISSUE
副主龙

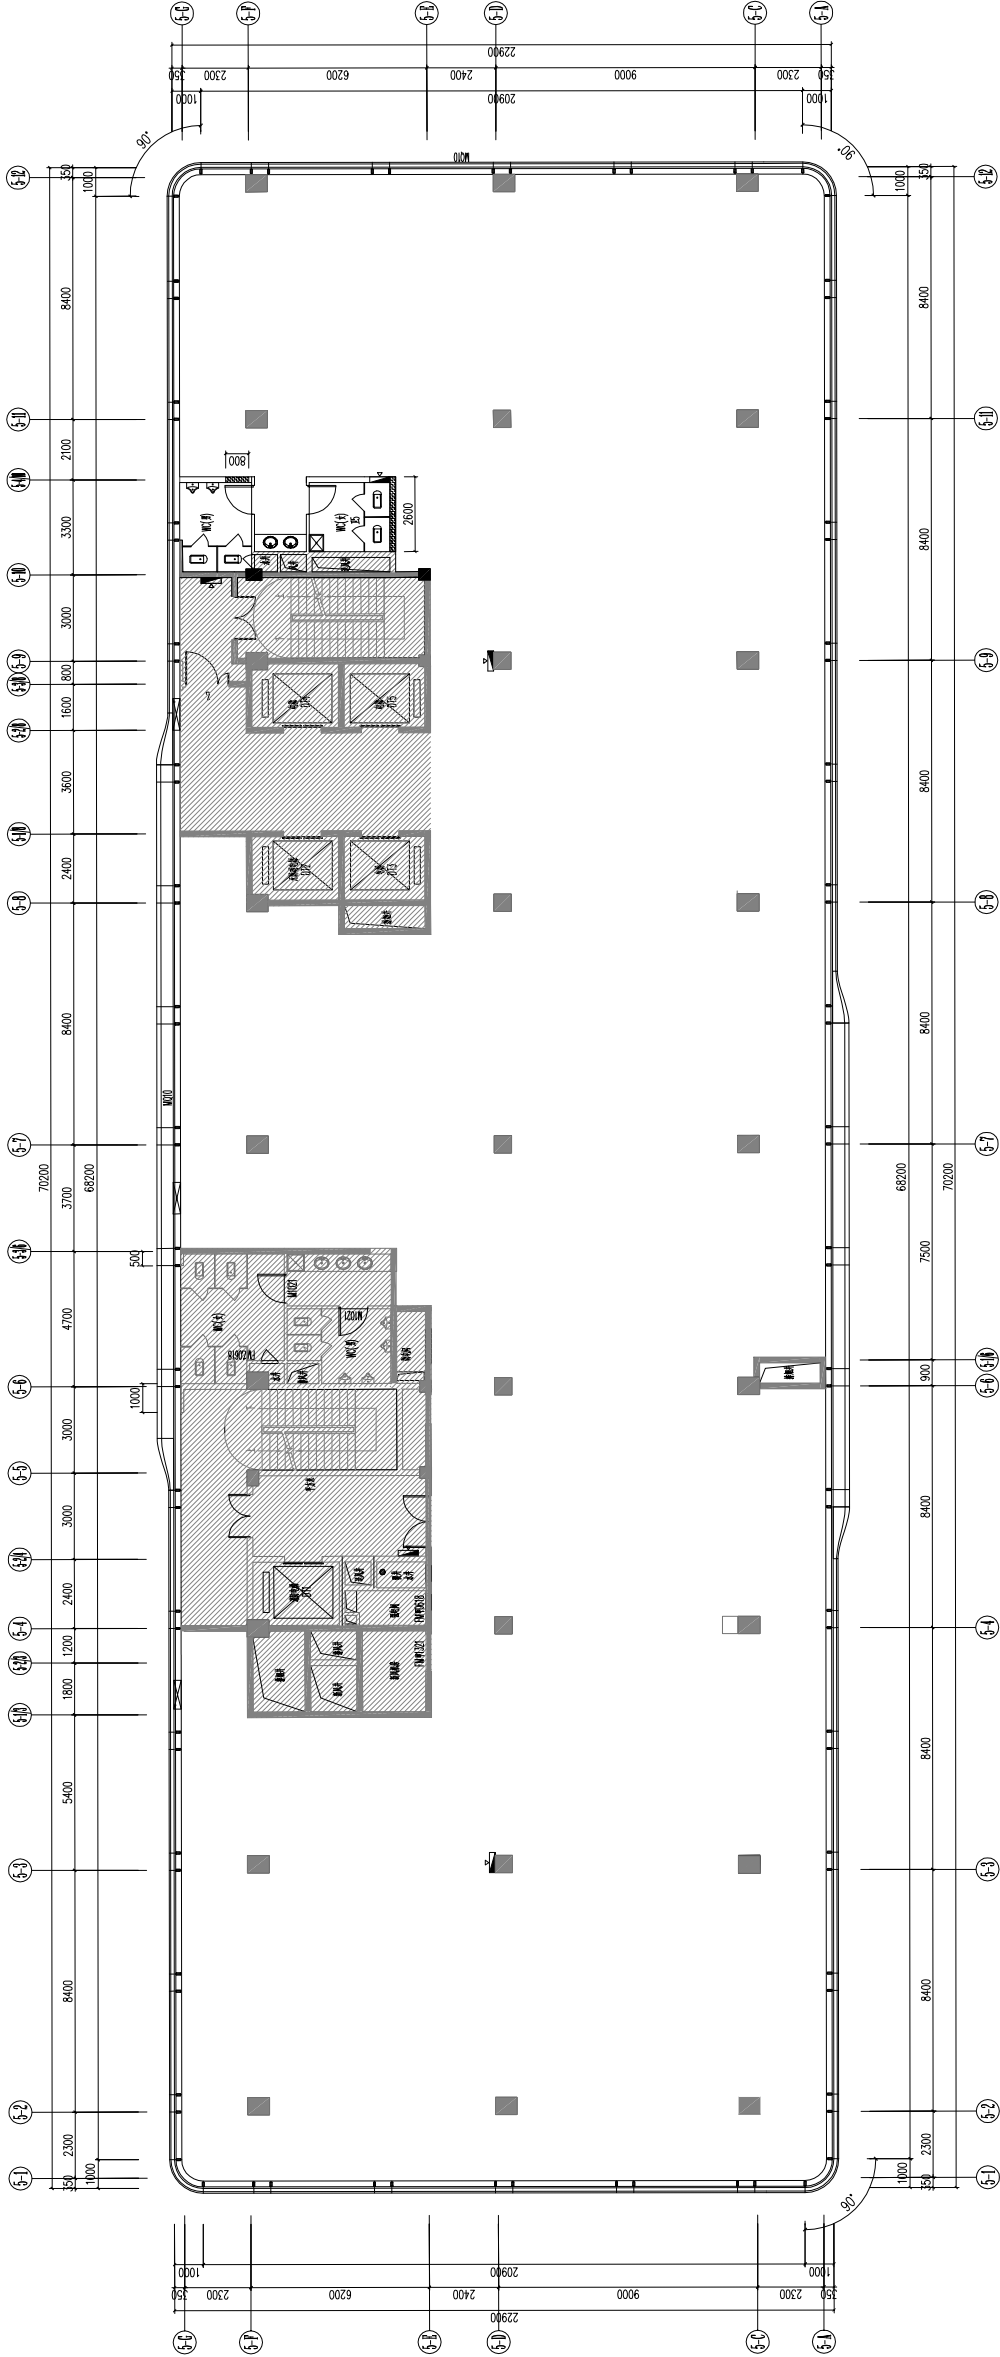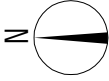

符号	名称	备注
	拆除部分	拆除高度到顶

墙体拆除图

1
P-02

S/1:250

净：拔来岖呢伯寺垌岖叙三剑





肆沅裕駕諺諱
幀穉来爾淨吠

The property right of
this design belongs to
HANG ZHOU SHANMU design
Any duplication or making use
of it must get permit from the
design section of the company.
Unmeasurable drawings.

柒諺諱产径谢仔耘岑
幀幀幀肆沅裕駕幀穉
諺諱来爾淨吠。
佗侄盒双否佬麟靜纒识吠。
垌吠异叙坚缔。

估篴/梟租 CONFIRMED BY/DATE	
夏旦 CLIENT	
諺諱穉 DESIGNER	
疑旋 PHONE	
颀明纒穉 MANAGER	
叁展佞 READER	
旦剌諺諱幣 CHIEF DESIGNER	
纒坚佞 DRAWING MAN	
象諺废佞 CONSTRUCTION UNIT	
幀穉幀穉 ENGINEERING NAME	
幀穉穉吠 PROJECT NUMBER	
坚佞 NAME	
諺諱吠 JOB NO.	
穉民 STATUS	叁惣 DISCIPLING
穉佳 SCACLE	坚吠 DRAWING NO.
梟租 DATE	
剌坚纒 STAMP FOR ISSUE	

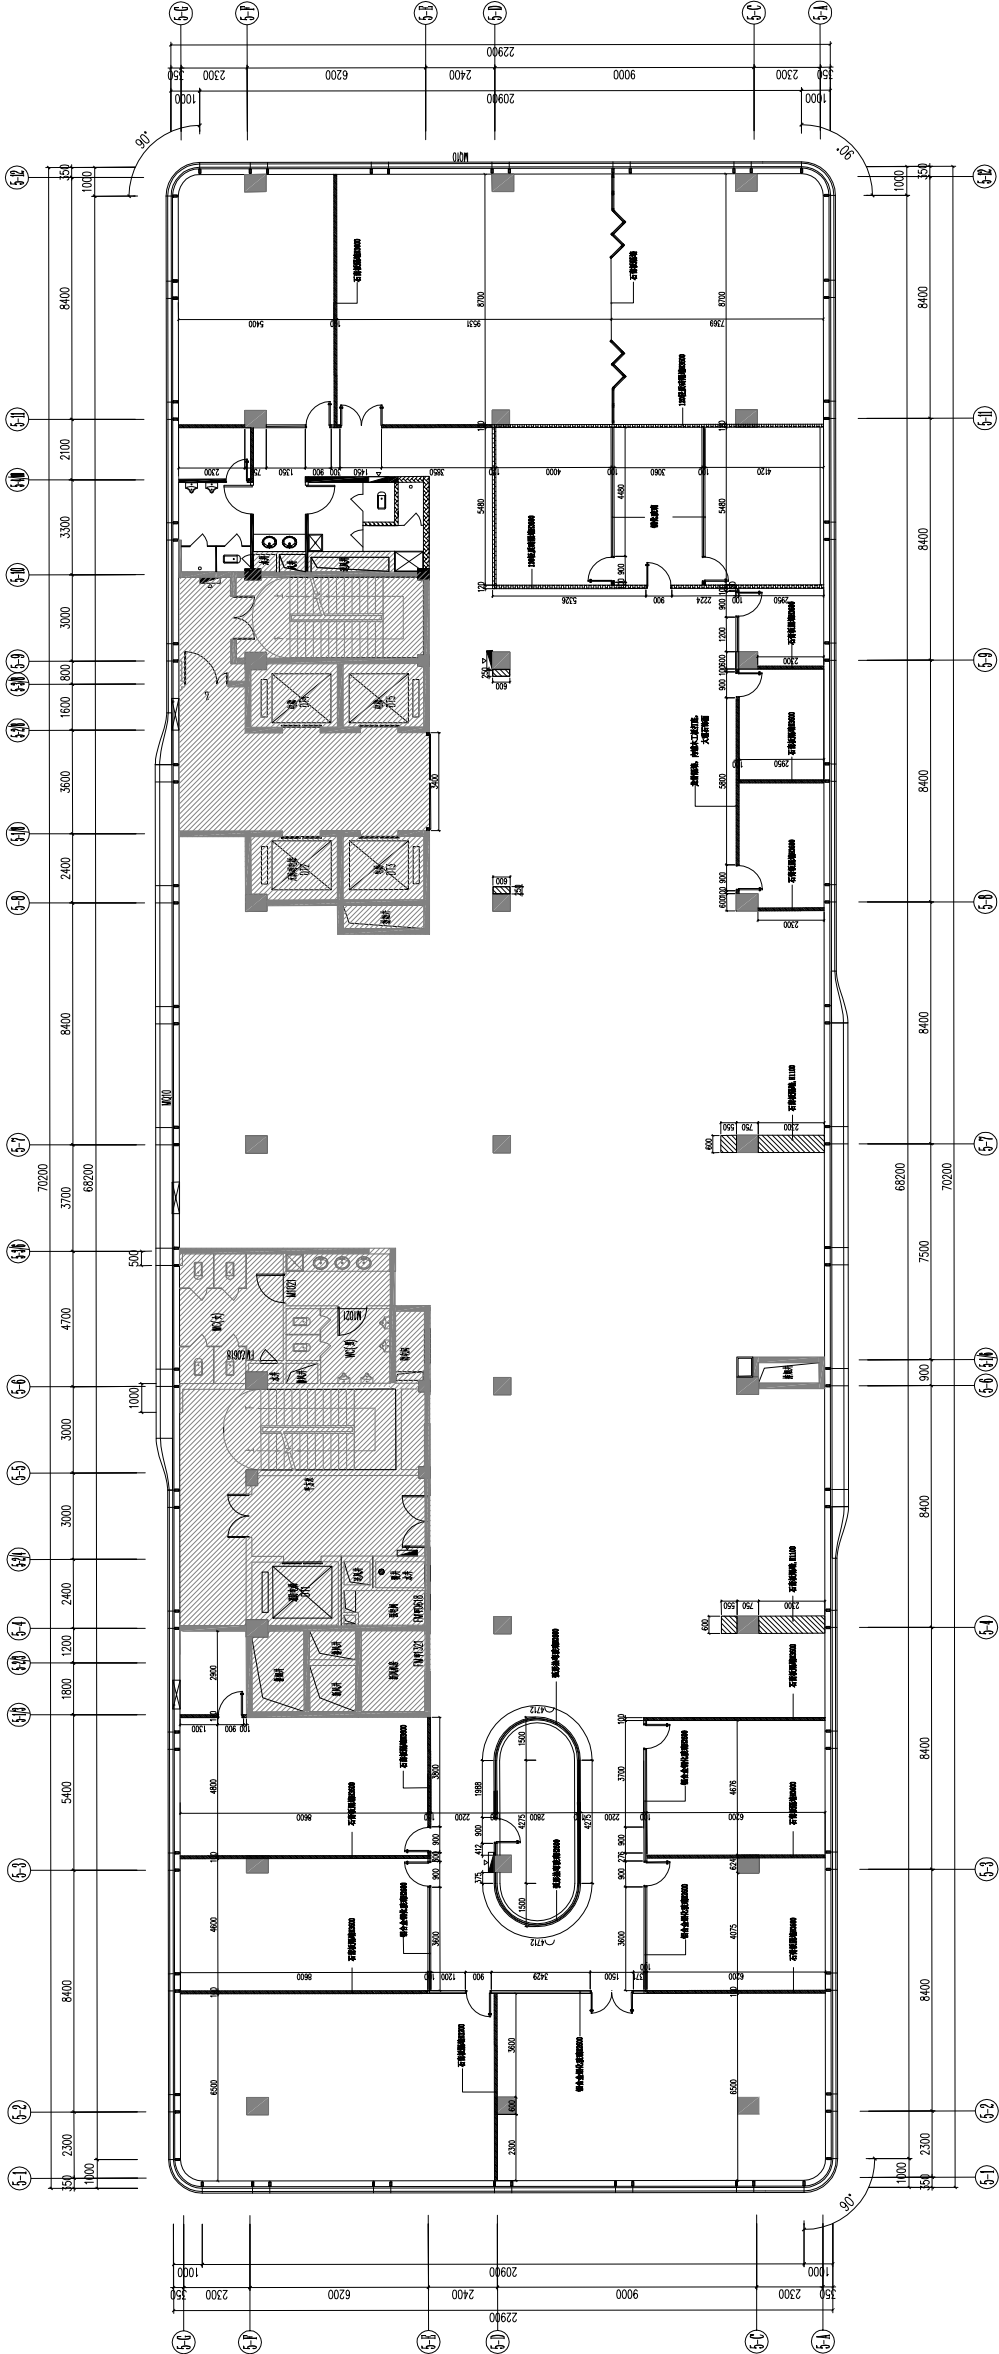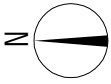

符 号	新建墙体示意	备注	符 号	新建墙体示意	备注
	石膏板隔墙	石膏板隔墙高度到顶		石膏板隔墙	折叠门高度2600, 上方石膏板到顶
	钢化玻璃隔墙	2600高铝合金钢化玻璃, 上方石膏板到顶			
	轻质砖隔墙	120轻质砖隔墙到顶			
	红砖隔墙	120红砖隔墙到顶			
	12mm热弯玻璃	2600高钢化玻璃, 上方石膏板到顶			

隔墙示意图

1

净：拔来岖呢伯寺垵岖釵三釵

S/1:250

P-03






肆沅裕駕諺諺
幘穈来爾淨吠

The property right of
this design belongs to
HANG ZHOU SHANMU design
Any duplication or making use
of it must get permit from the
design section of the company.

Unmeasurable drawings.

柒諺諺产径谢仔耘零
乏幘幘肆沅裕駕幘穈
諺諺来爾淨吠。
佗侄盒双否伋穈靜纒识吠。
乜吠异釵坚缔。

估值/畧租 CONFIRMED BY/DATE	
畧畧 CLIENT	
諺諺穈 DESIGNER	
穈穈 PHONE	
穈穈穈穈 MANAGER	
畧展佐 READER	
肆沅諺穈穈 CHIEF DESIGNER	
穈穈佐 DRAWING MAN	
畧諺废佗 CONSTRUCTION UNIT	
幘穈穈穈 ENGINEERING NAME	
幘穈穈穈 PROJECT NUMBER	
穈穈 NAME	
諺諺穈 JOB NO.	
穈穈 STATUS	畧穈 DISCIPLING
穈穈 SCACLE	穈穈 DRAWING NO.
穈穈 DATE	
穈穈穈 STAMP FOR ISSUE	

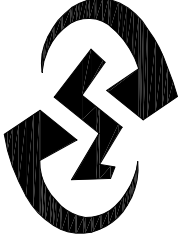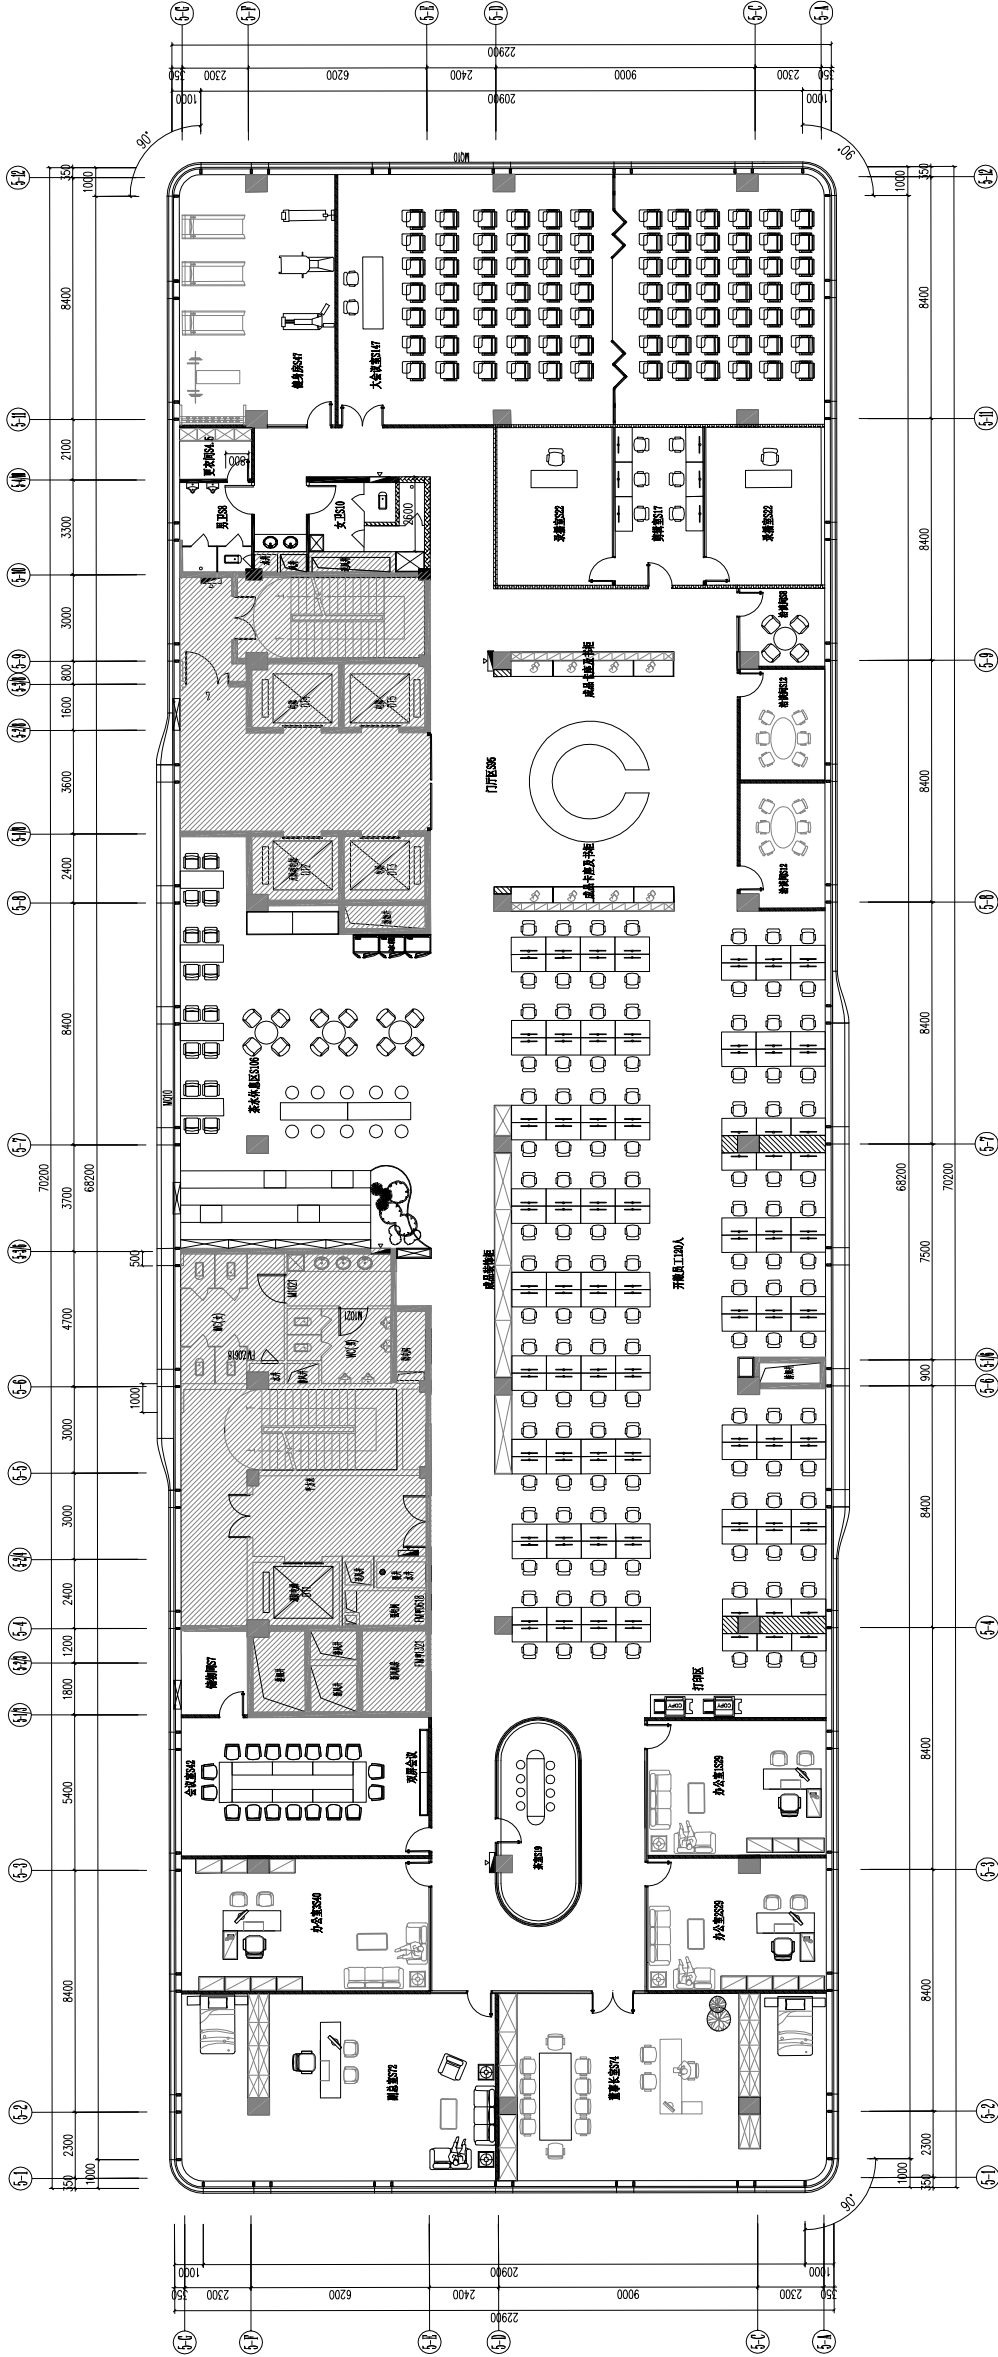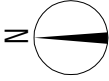

崧沅裕駕諺諱
幘禡来爾淨吠

The property right of
this design belongs to
HANG ZHOU SHANMU design
Any duplication or making use
of it must get permit from the
design section of the company.
Unmeasurable drawings.

柴諺諱产径谢仔耘岑
幘幘幘崧沅裕駕幘禡
諺諱来爾淨吠。
佗侄盒双否俛幘靜纒识吠。
乜吠异叙坚缔。

信簪/梟租 CONFIRMED BY/DATE	
夏旦 CLIENT	
諺諱裕 DESIGNER	
疑叙 PHONE	
夙明纒裕 MANAGER	
奎展佞 READER	
旦剡諺諱裕 CHIEF DESIGNER	
幘坚佞 DRAWING MAN	
象諺废佞 CONSTRUCTION UNIT	
幘禡幘叙 ENGINEERING NAME	
幘禡署吃 PROJECT NUMBER	
坚佞 NAME	
諺諱吃 JOB NO.	
幘民 STATUS	老惣 DISCIPLING
氟佳 SCACLE	坚吃 DRAWING NO.
梟租 DATE	
剡坚窠 STAMP FOR ISSUE	


平面布置方案图

S/1:250

1

P-04

淨：拔来岖呢佻寺垌岖叙三剑

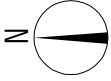

呷沅禡禡禡
禡禡禡禡禡禡


The property right of
this design belongs to
HANG ZHOU SHANMU design
Any duplication or making use
of it must get permit from the
design section of the company.
Unmeasurable drawings.

呷禡禡禡禡禡禡
禡禡禡呷沅禡禡禡
呷禡禡禡禡。
呷禡禡双否禡禡禡禡。
呷呷呷呷呷。

估禡/禡禡
CONFIRMED BY/DATE

呷禡
CLIENT
呷禡禡
DESIGNER
呷禡
PHONE
呷禡禡禡
MANAGER
呷禡呷
READER
呷呷呷呷禡
CHIEF DESIGNER
呷呷呷
DRAWING MAN
呷呷呷
CONSTRUCTION UNIT
呷呷呷呷
ENGINEERING NAME
呷呷呷呷
PROJECT NUMBER
呷呷
NAME
呷呷呷
JOB NO.

呷呷
STATUS
呷呷
SCACLE
呷呷
DATE
呷呷
STAMP FOR ISSUE

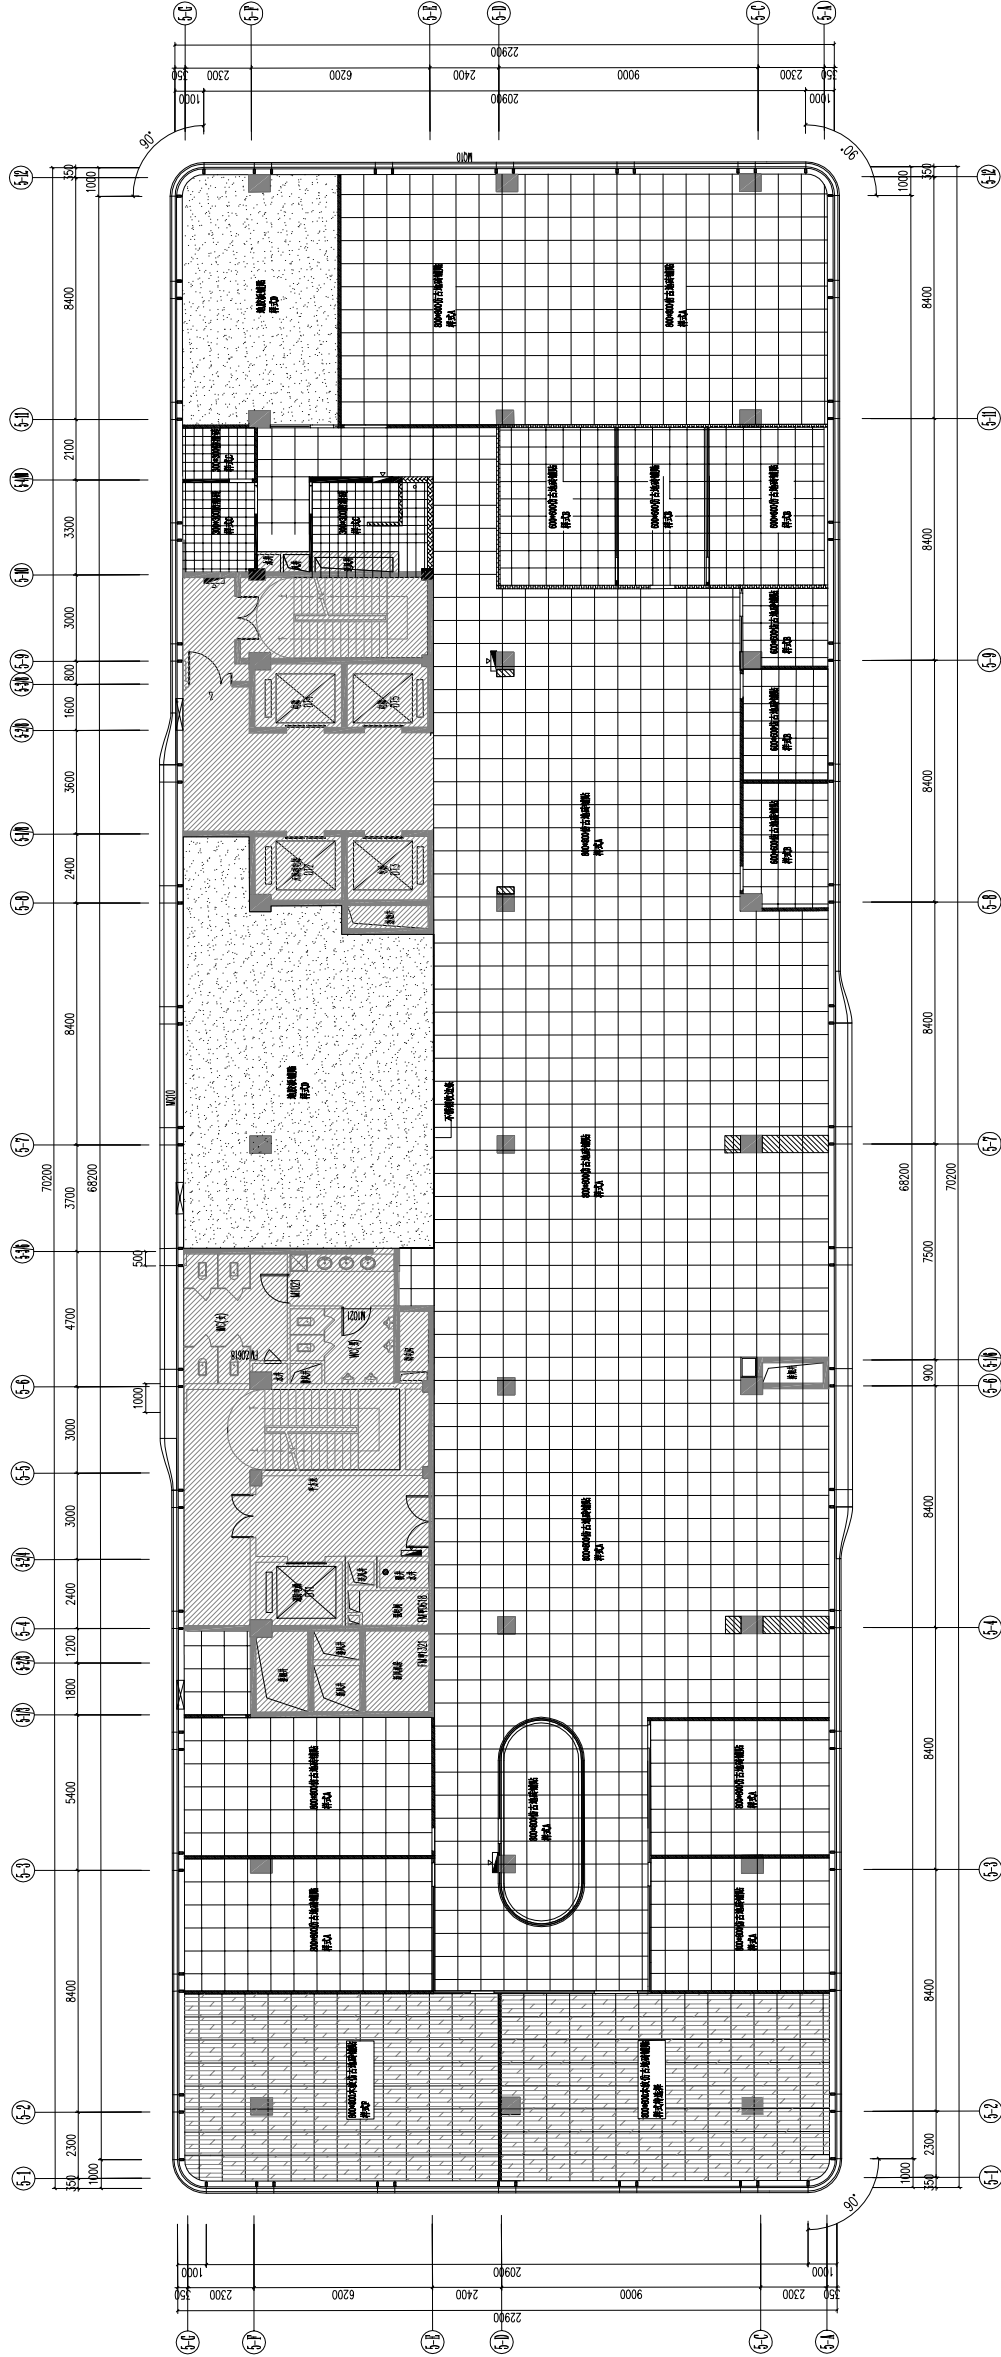


符号	材料名称	备注
F	构纹佛呀磁	z-05 800*800佛呀磁

符号	材料名称	备注
A	佛呀磁1	z-01 800*800佛呀磁
B	佛呀磁2	z-02 600*600佛呀磁
C	階洋磁1	z-03 300*300階洋磁
D	垡眠神1	z-04 呷呷垡眠神
E	佛呀磁3	z-05 附裁研垡磁

地面铺贴图

1
P-05
S/1:250

淨：拔来呷呢伯寺垡呷呷三呷

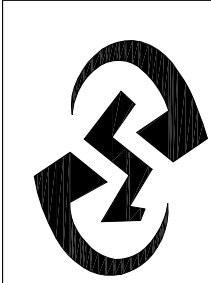

肆沆褫駕諱
頓櫟來爾淨吐

The property right of this design belongs to HANG ZHOU SHANMUdesign. Any duplication or making use of it must get permit from the design section of the company. Unmeasurable drawings.

桼諺產非产硃谢仔耘
 桼喼嶧峙沉裾鴛幘
 諺非来隔淨吠。
 佗俚盒双否俛嶧靜幘吠。
 乚吠异斂坚締。

估價/量估
CONFIRMED BY/DATE

CLIENT

设计师
DESIGNER

PHONE 疑心

MANAGER 趙明榮

READER 聖/反区

CHIEF DESIGN

DRAWING MADE BY

家珍廬
CONSTRUCTION

ENGINEERING
噴槽吟蘇

頓櫟署吃

坚咏

谚语

2444

STAIUS

SCACLE

鬼扭


立||又築

S/1:250

1

P-06

淨：拔來峬峬台寺峝峬釵三釵

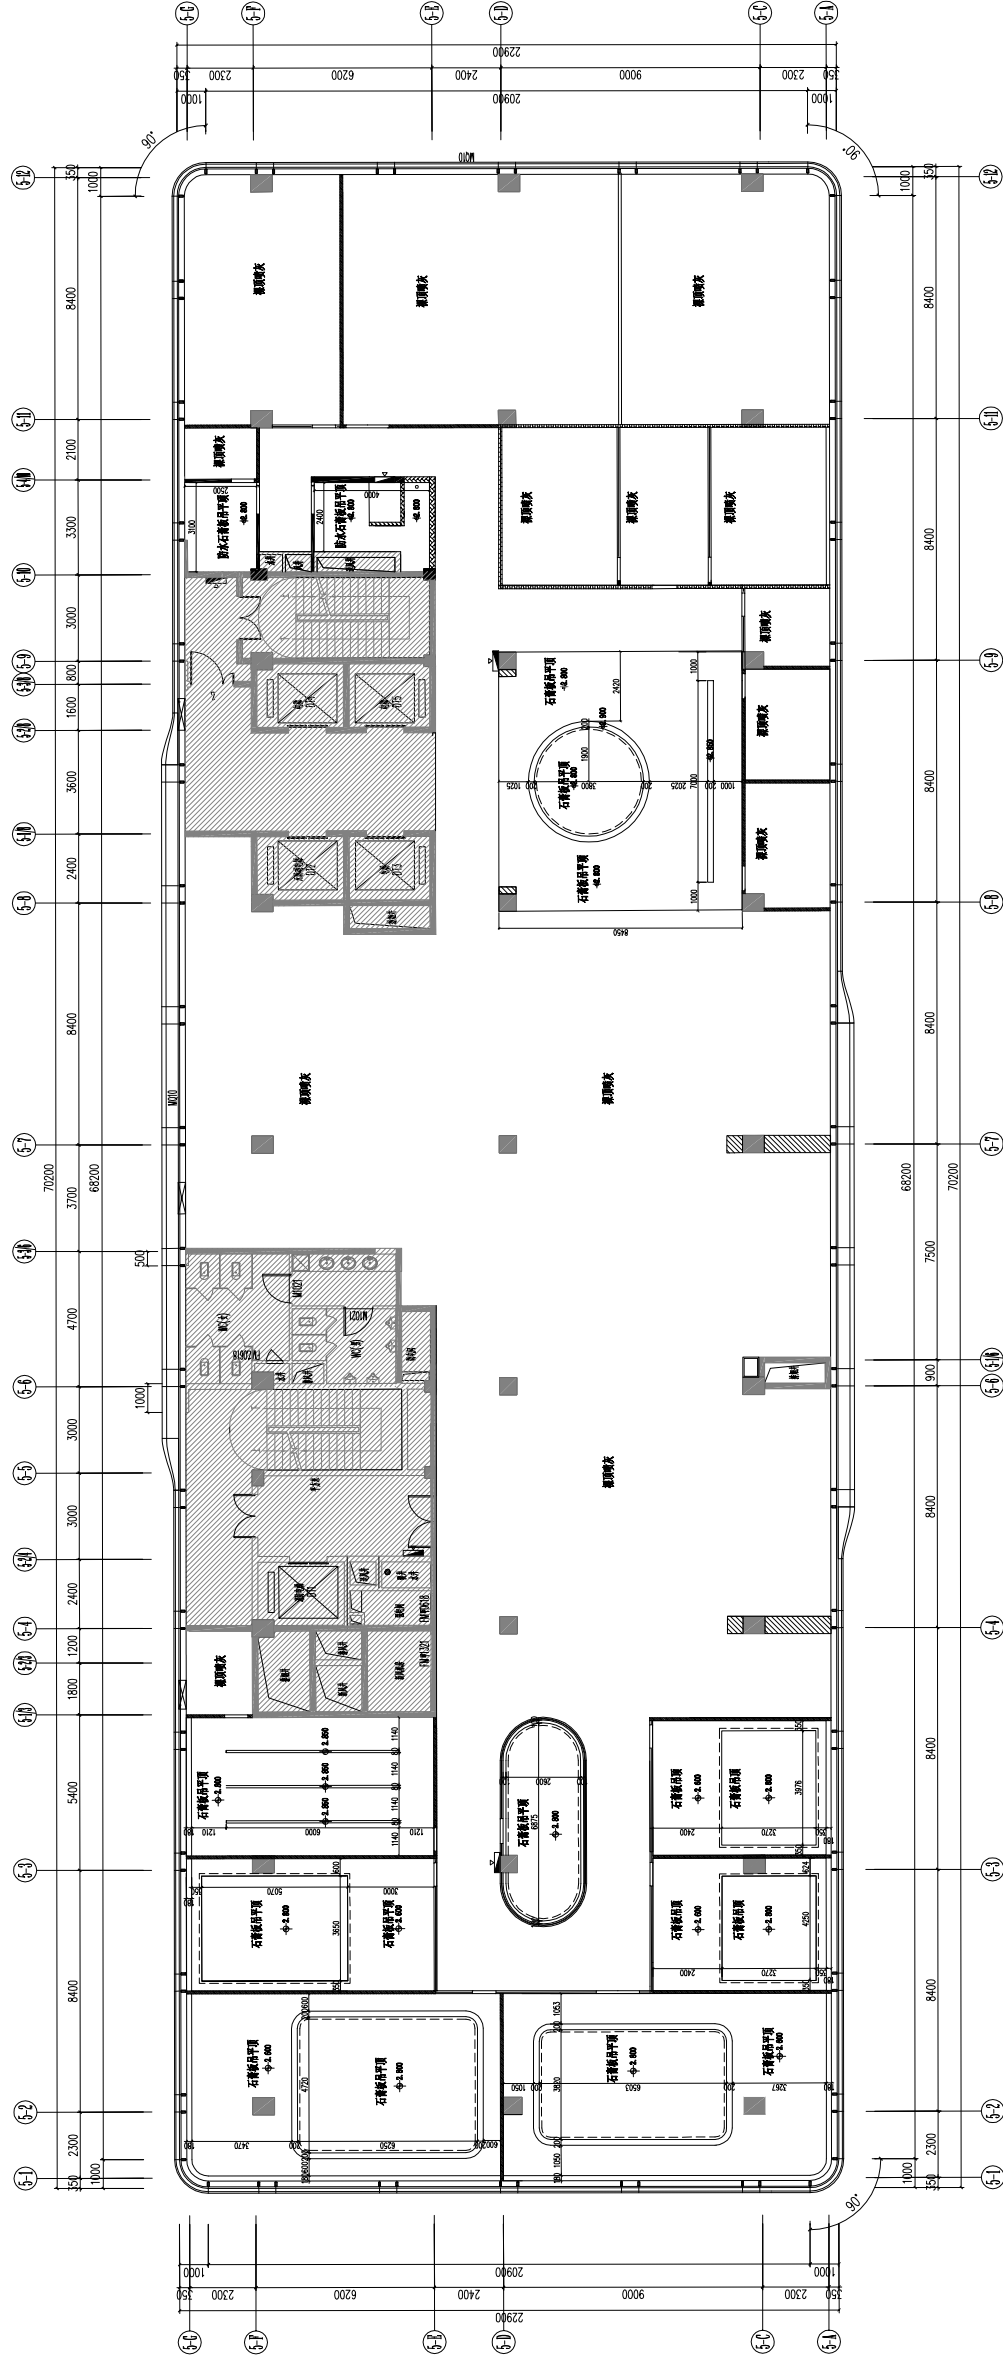



The property right of this design belongs to HANG ZHOU SHANMUdesign. Any duplication or making use of it must get permit from the design section of the company. Unmeasurable drawings.

柴彥諱产孕谢仔耘冬
矧幘幘肆次褙駕幘穉
彥諱来闌淨咏。
佗俚盒双否俛隣靜縲诀吠。
乚吠异釵坚締。

估價/晁扭
CONFIRMED BY/DATE

CLIENT

谚讲弊

疑竇

應晴縹緗

奎展佐

三、剽窃罪

缴坚佞

彙 諺 類 集

面糖酥餅

ENGINEERING
西敏照社

PROJECT 1

AME

JOB NO.


陳謙

by U_1 .

SCACLE

DATE

剖坚筴

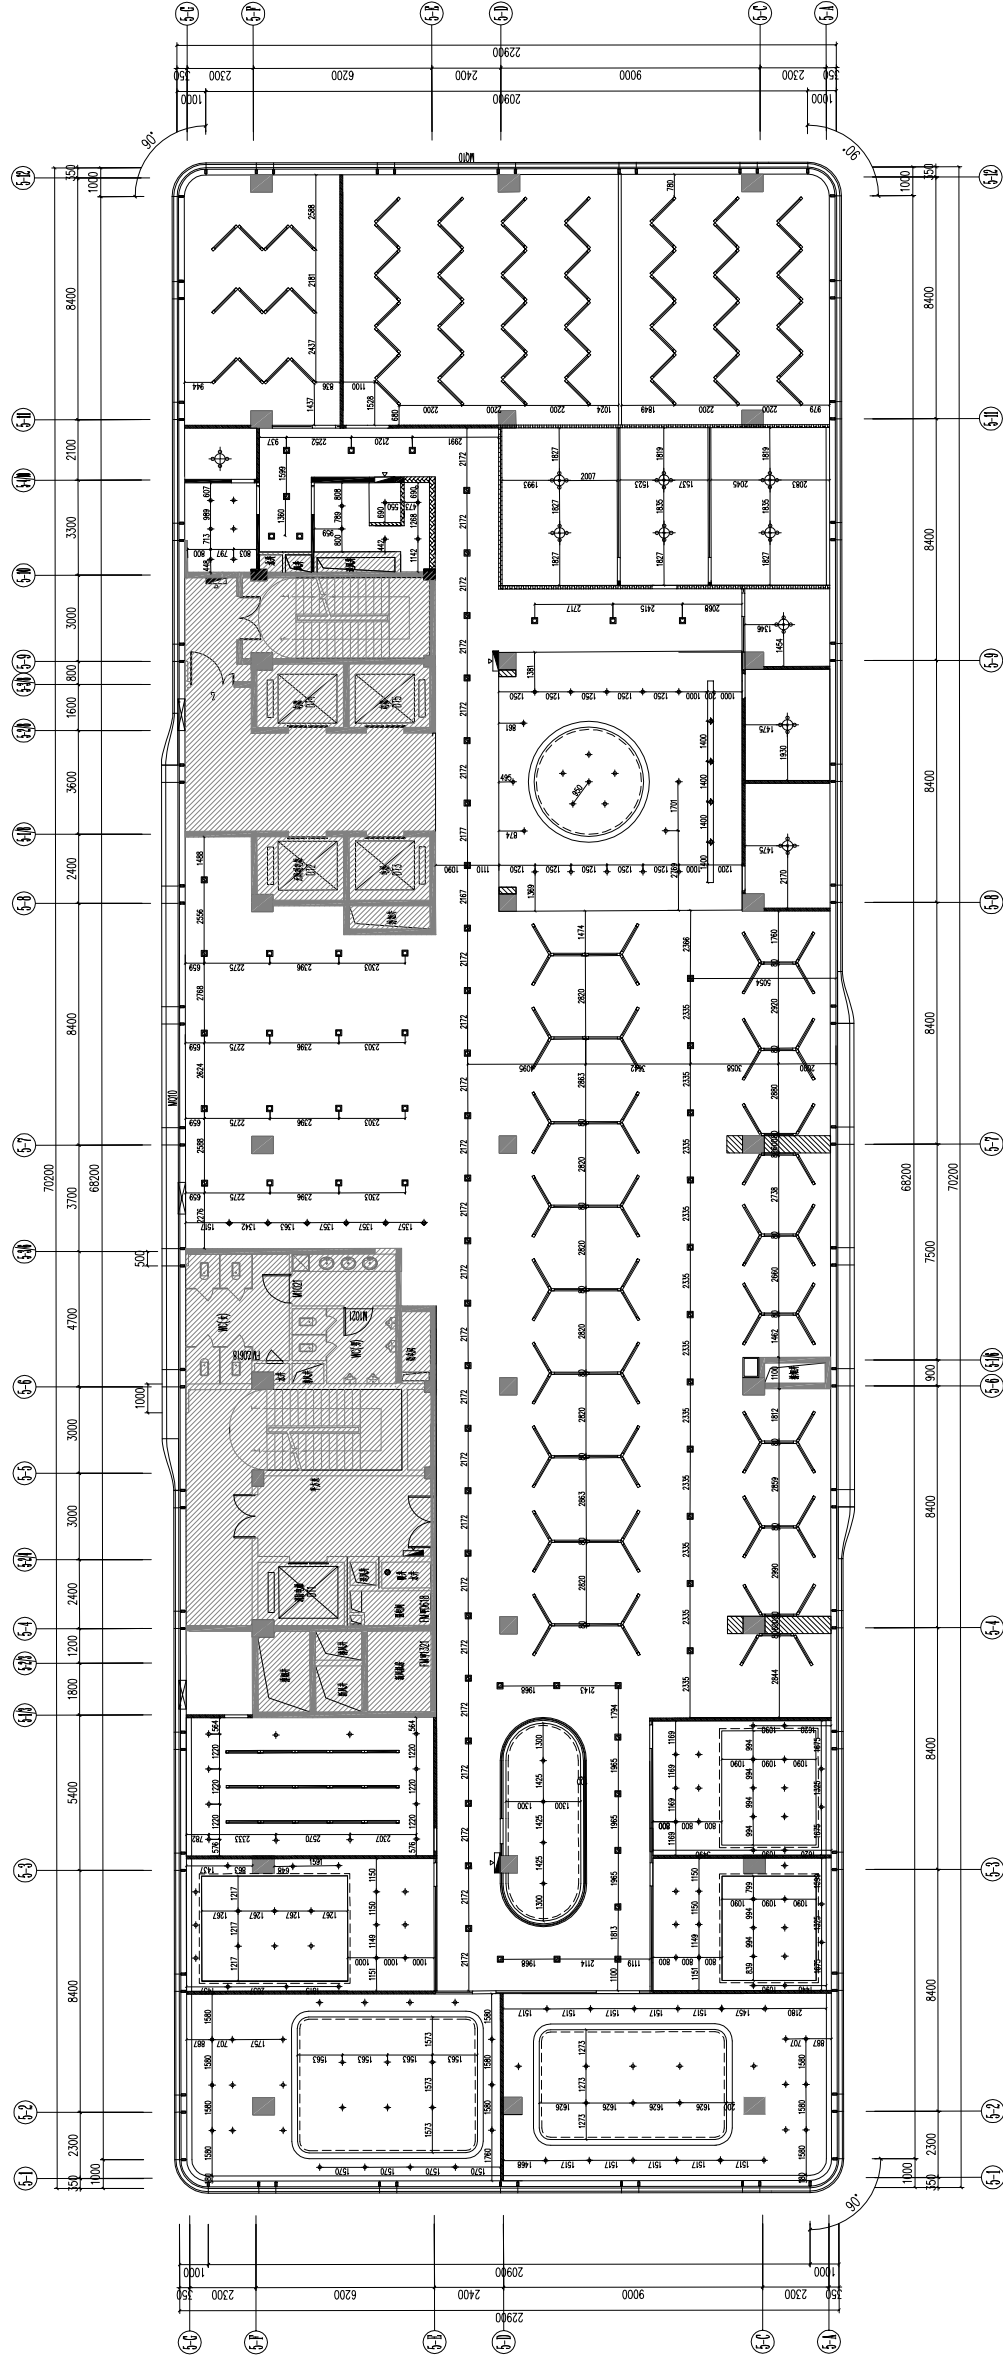

符号	名称	备注	符号	名称	备注
	角度射灯			长条灯	





符号	名称	备注
	角度射灯	
	筒灯	
——	日光灯(暗藏极细灯管)	
	单头吊灯	
	空调	


图 4-1-1 天花布置

1

P-07

S/1:250

淨：拔來峴峴俗寺垵峴峴三劍

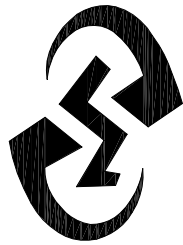

肆沘裾鴛諱
頓齊來爾淨吐

The property right of this design belongs to HANG ZHOU SHANMUDesign. Any duplication or making use of it must get permit from the design section of the company. Unmeasurable drawings.

柴彥排产硃谢仔松岑
 枳棋僕肆沉裾鴈傾檣
 彥排来隔淨呔。
 佗促奩双否免磷靜縲諛呔。
 凡呔异鉞坚締。

估筐/晁扭
CONFIRMED BY/DATE

NE
EN

谚讲

疑竇

新昌昌

奎展佐

产谚讲

三

DRAWING

CONSTITUTION

ENGINE

2015

咏

和丰系

1000

STATU


氣志

11

DATE _____

剖坚笼

淨：拔來峬峴寺，峴峴釵三釵。

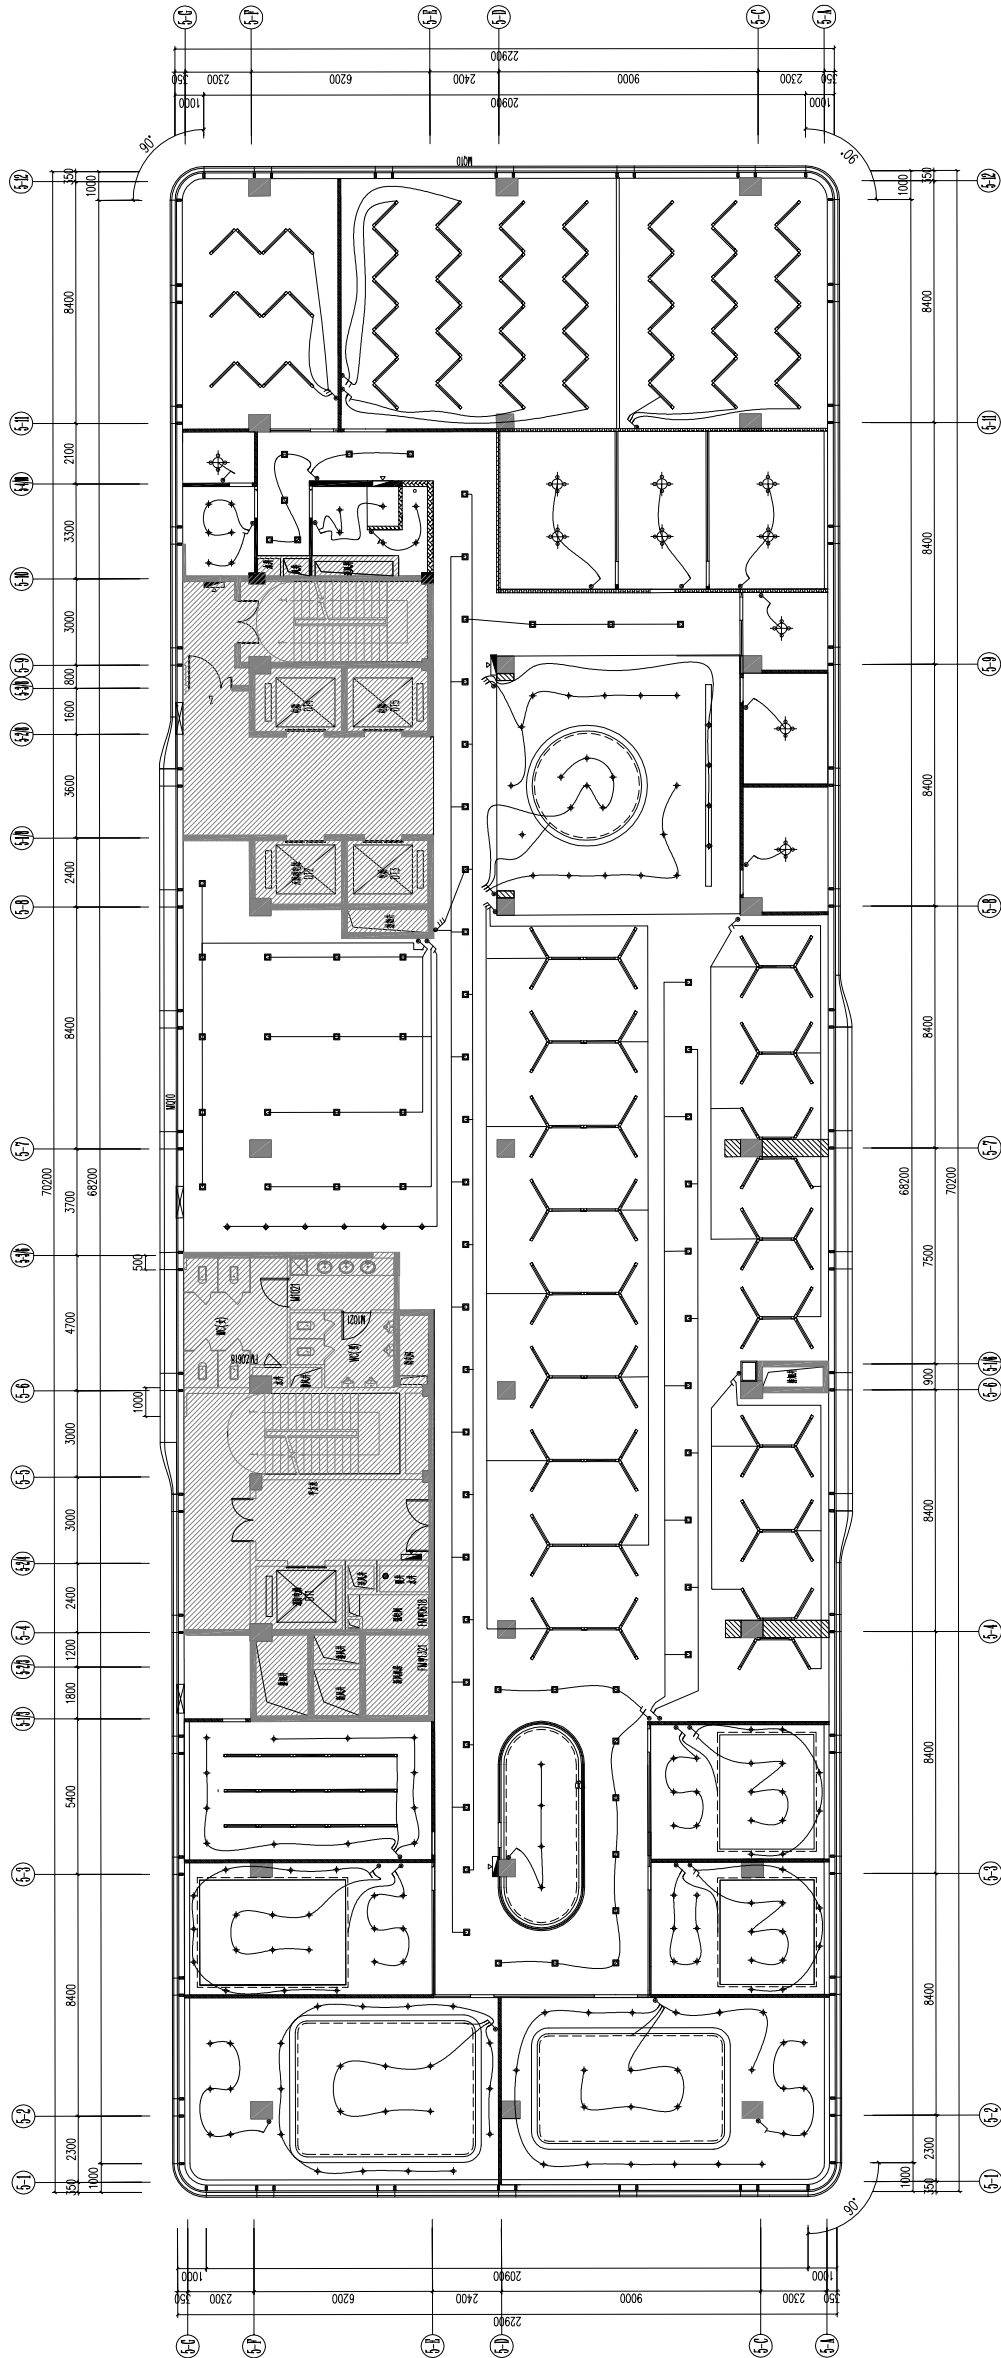


符号	名称	备注
	单联单控开关	安装高度H300
	双联单控开关	安装高度H300
	三联单控开关	安装高度H300

图 布置开关布

S/1:250

P-08

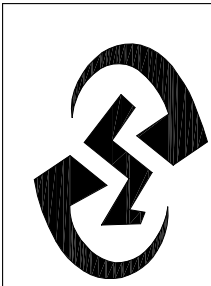

肆沆褫駕諱
頓櫟來爾淨吐

The property right of this design belongs to HANG ZHOU SHANMUDesign. Any duplication or making use of it must get permit from the design section of the company. Unmeasurable drawings.

柴谚产砵谢仔枰岑
 𡇗𡇗𡇗𡇗𡇗𡇗𡇗𡇗𡇗
 谚非来𢞏淨𢞏。
 佗𢞏𢞏双否𢞏𢞏𢞏𢞏𢞏𢞏。
 乚𢞏异𢞏坚𢞏。

估筐/梟扭
CONFIRMED BY/DATE

CLIENT

出非系列

PHONE 921-1111

MANAGER

LEADER

CHIEF DESIGNER

DRAWING MA

CONSTRUCTI

ENGINEERING

貝櫛著吃

三味

艺评参

1479

SAIUS


SCACLE

鬼扭

知又登

STAFF FOR

淨：拔來峴峴台寺峴峴釵三釵

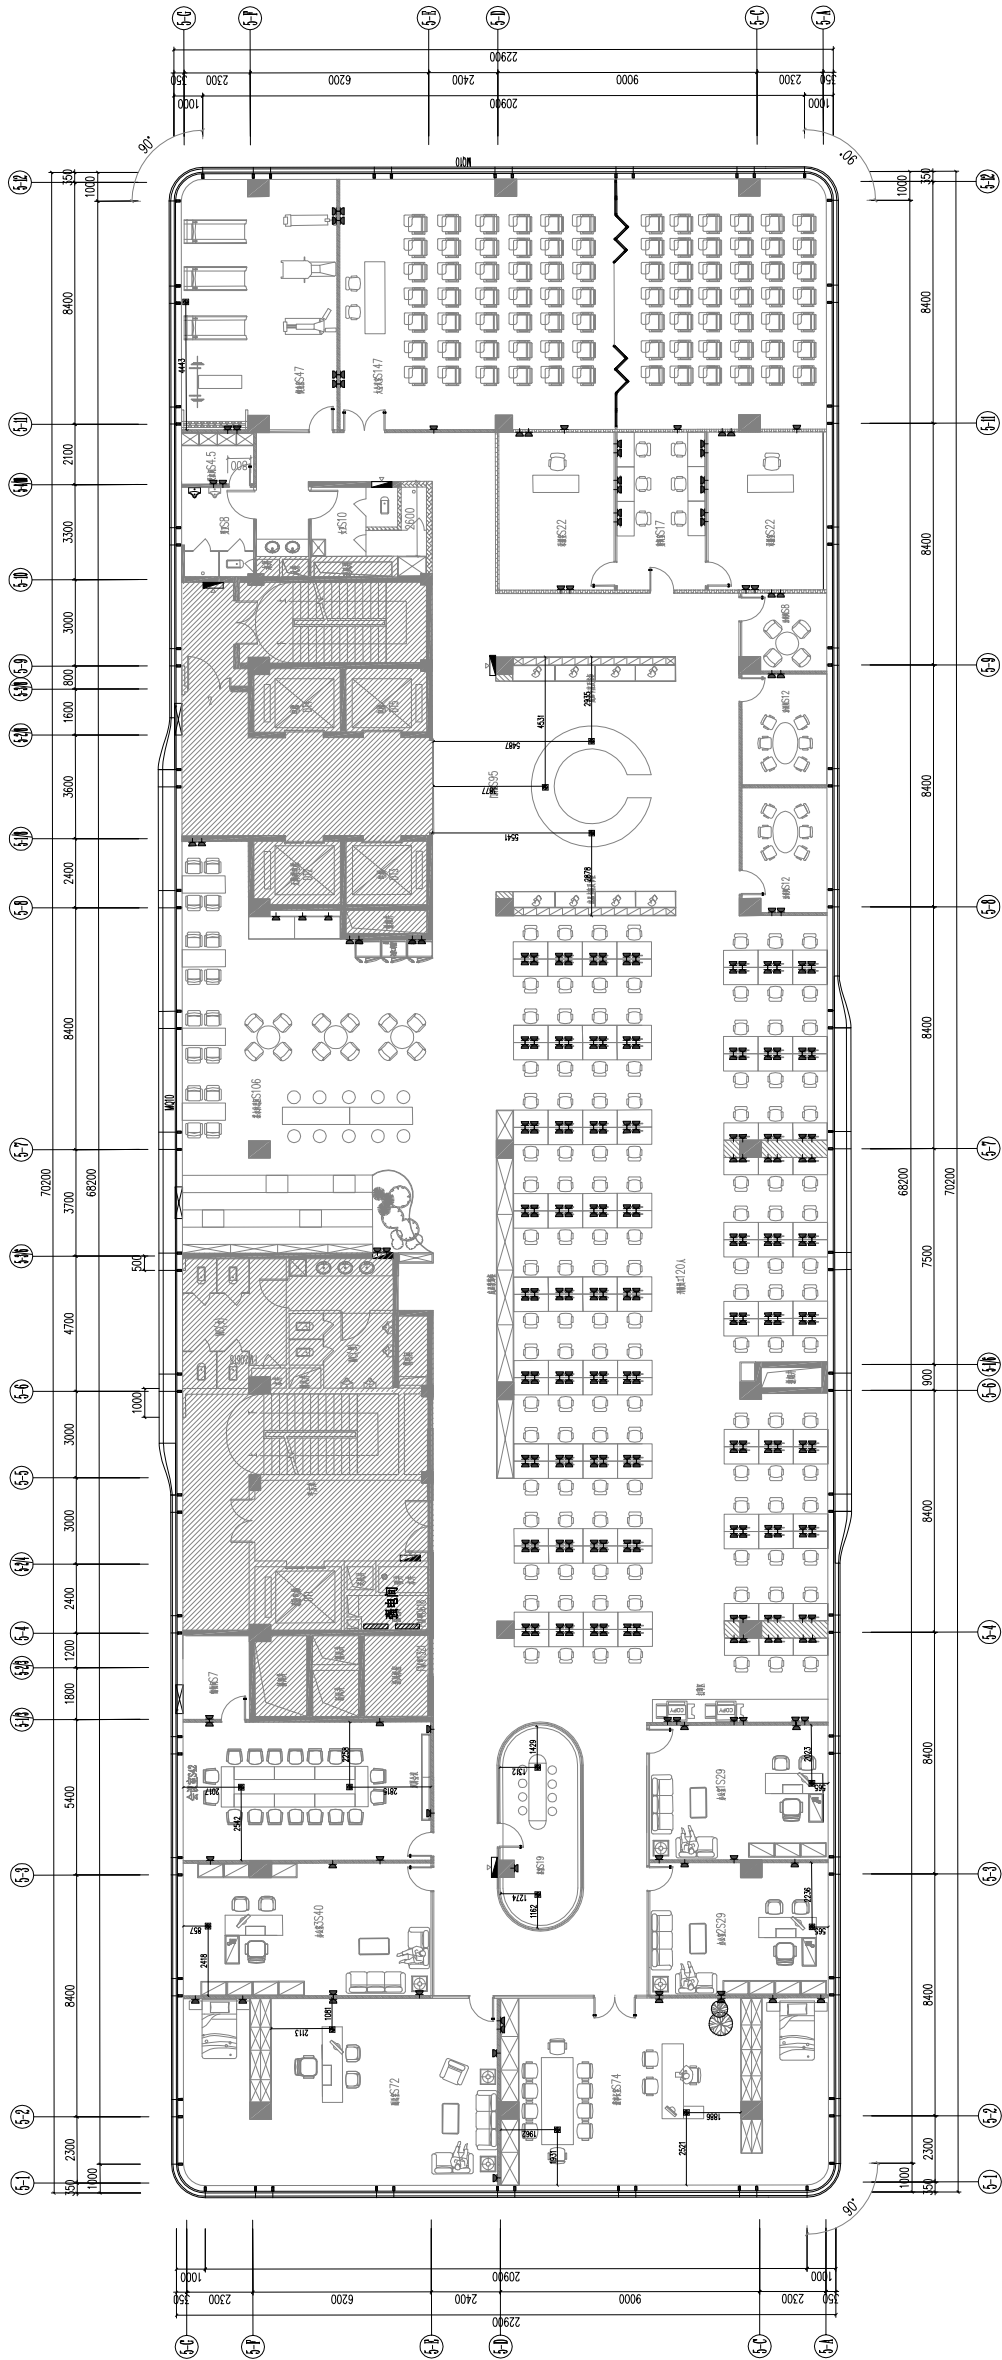


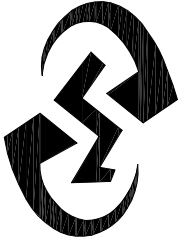
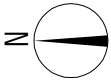
符号	名称	备注
	廢輪三之拆操弃 250V, 10A	H=300 (雀刺刺豐鳴彈)
	銅操弃	
	醋疑蛋(綠疑)	H=1700 (雀刺刺豐鳴彈)

图 强电布置

S/1:250

1

P-09



杭州山木设计
Hang Zhou Shanmu Design

The property right of
this design belongs to
HANG ZHOU SHANMU design
Any duplication or making use
of it must get permit from the
design section of the company.
Unmeasurable drawings.


本设计产经谢仔松
杭山木设计
设计来隔净
位佳窗双否免噪静
机头异致坚

信信/果租
CONFIRMED BY/DATE

客户	客户
设计师	设计师
电话	电话
项目经理	项目经理
读者	读者
首席设计师	首席设计师
绘图员	绘图员
建设单位	建设单位
工程名称	工程名称
项目编号	项目编号
名称	名称
设计号	设计号
设计号	设计号

陈民	陈民
SCALES	SCALES
日期	日期
制图	制图

制图
STAMP FOR ISSUE

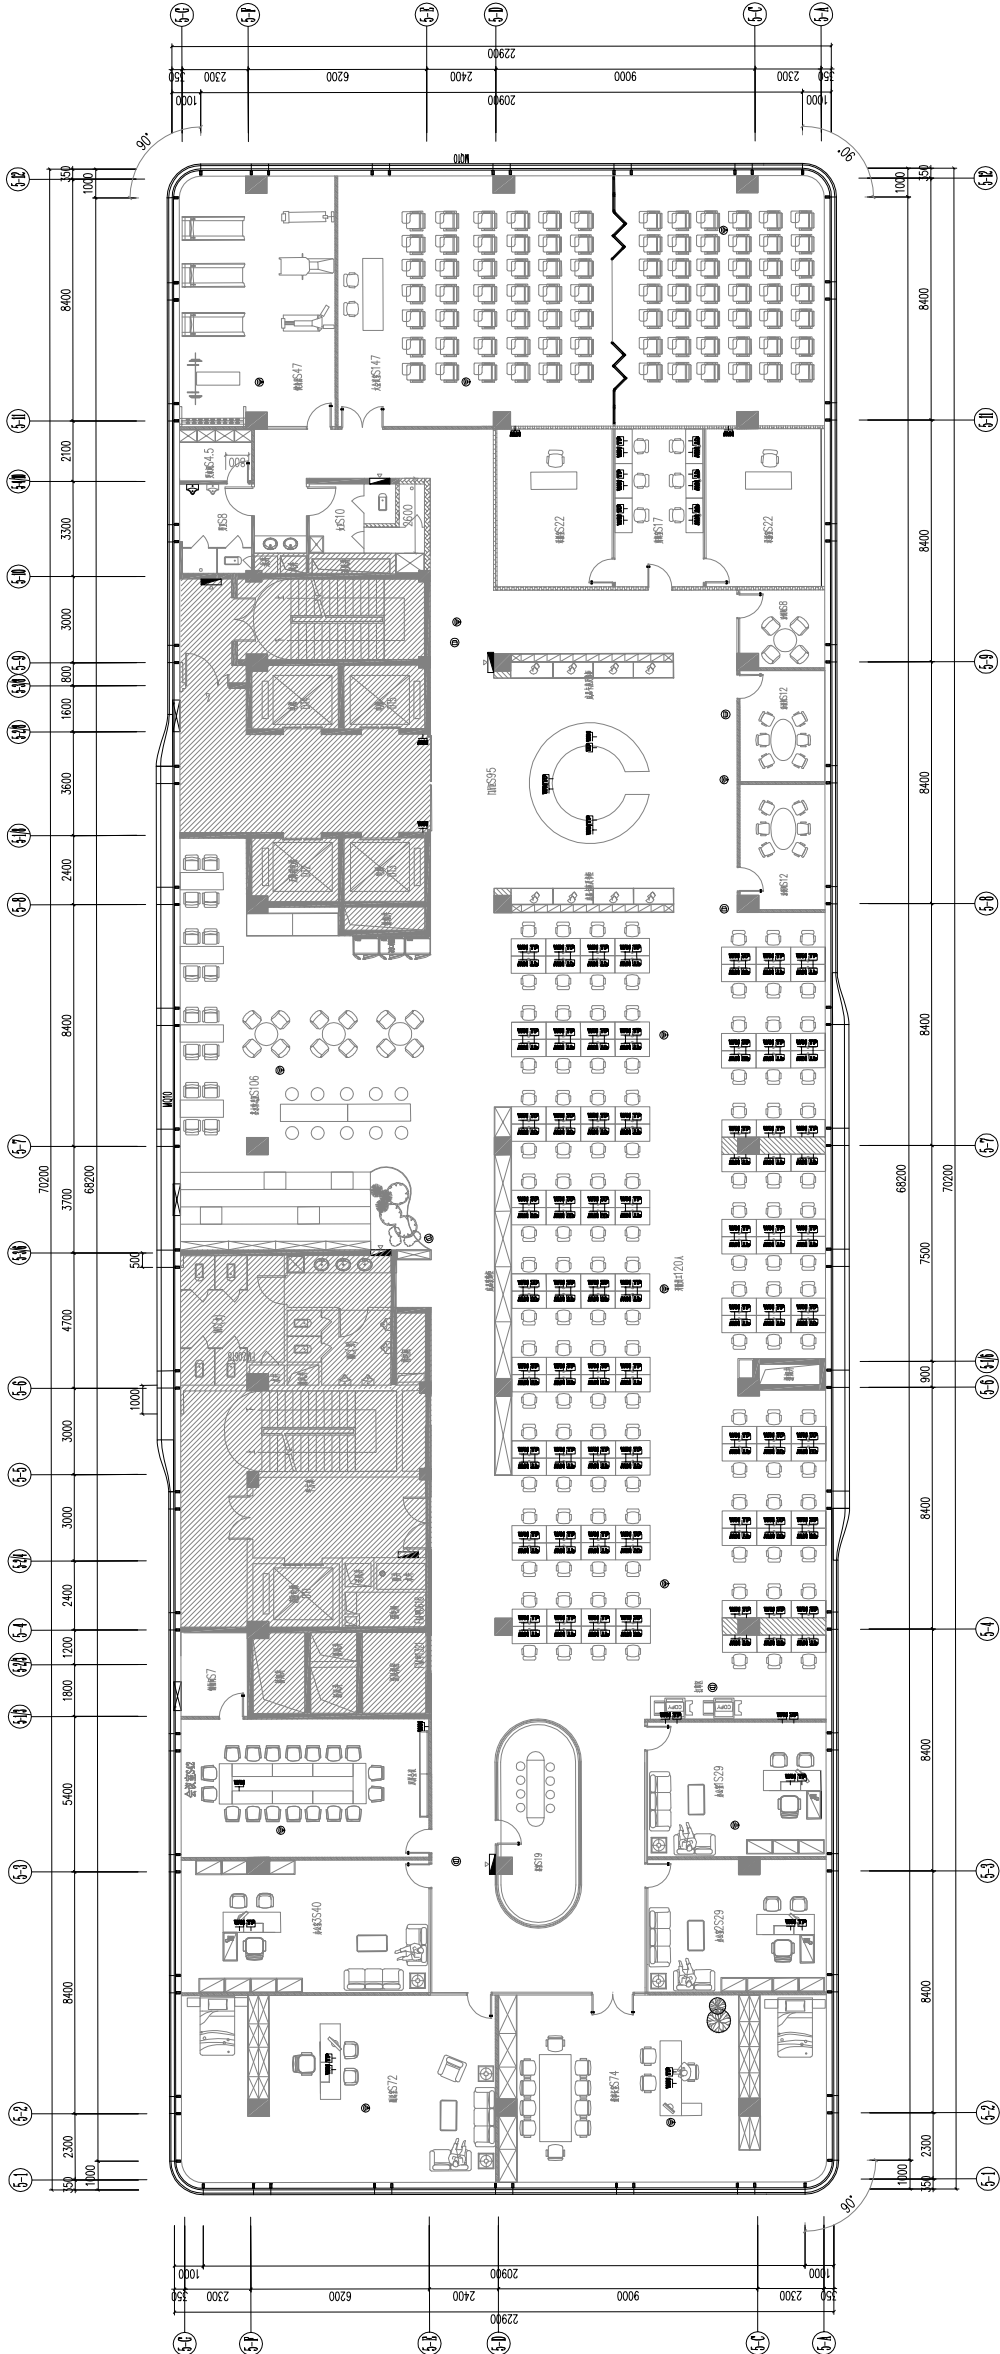

符号	名称	备注
WN	输缸换位	
W	输缸换位	
W	输缸换位	
W	输缸换位	
W	输缸换位	







弱电布置图

1

P-10

S/1:250

净：拔来岖呢伯寺垌岖叙三剑

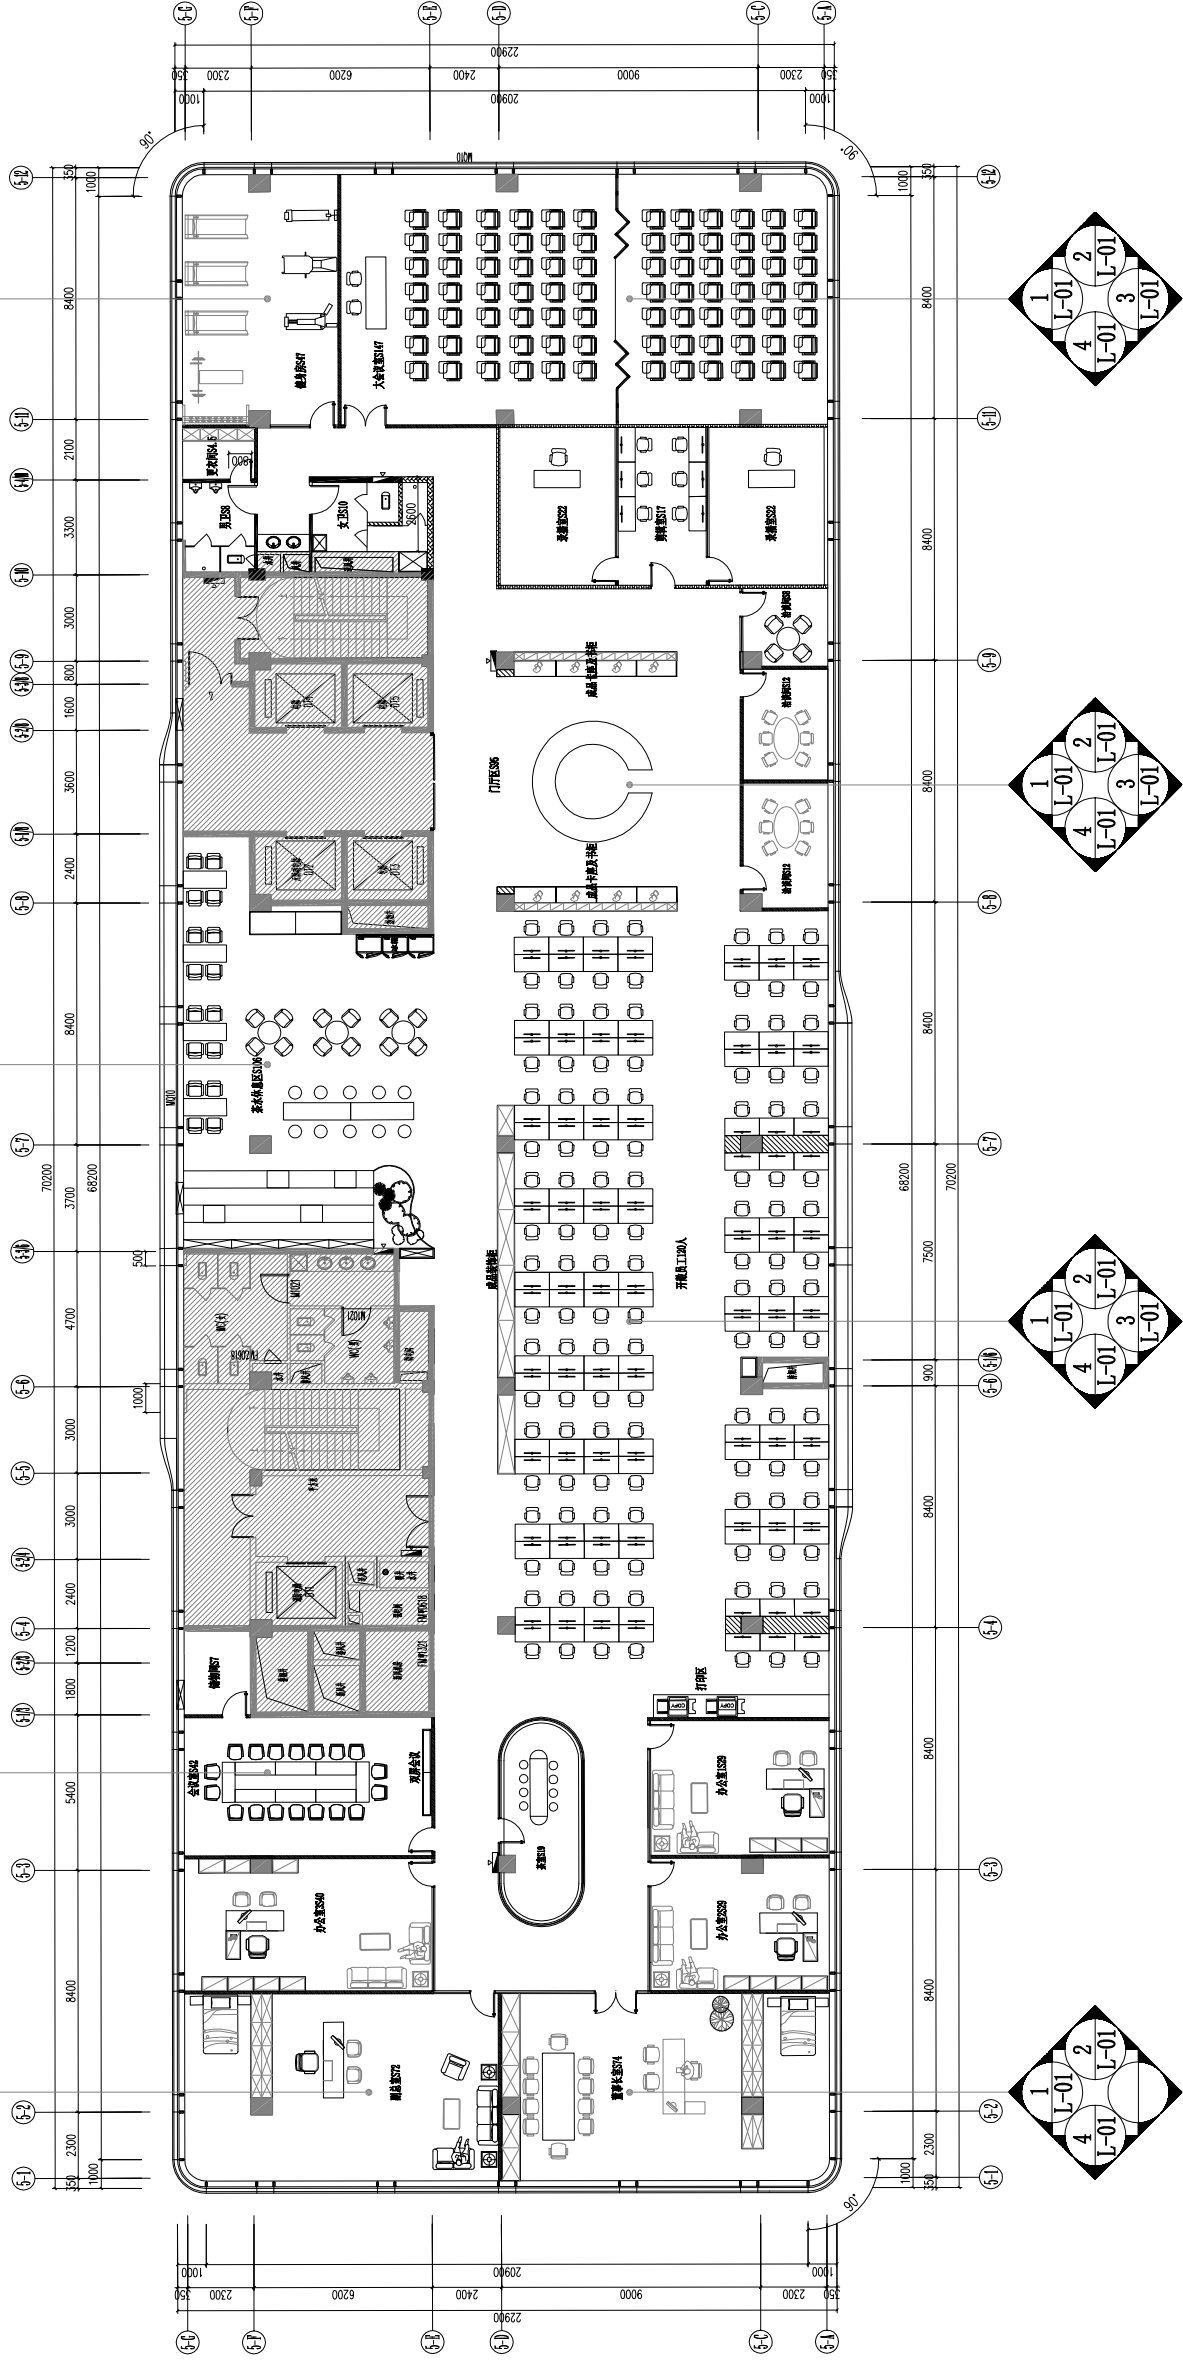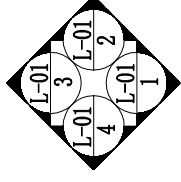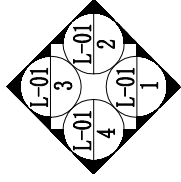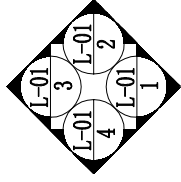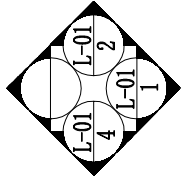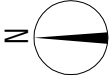


立面索引图

1
P-11

S/1:250

净：拔来岖呢伯寺垌岖叙三剑

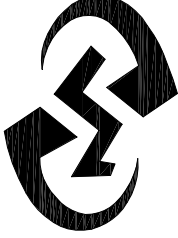

肆沅裕駕諺諺
幀穉来爾淨沱

The property right of
this design belongs to
HANG ZHOU SHANMUdesign
Any duplication or making use
of it must get permit from the
design section of the company.
Unmeasurable drawings.

柒諺諺产径谢仔耘岑
幀幀幀肆沅裕駕幀穉
諺諺来爾淨沱。
佗侄盒双否俛穉靜纒识呖。
垌呖异叙坚缔。

估簪/巢租
CONFIRMED BY/DATE

客户	CLIENT
设计师	DESIGNER
电话	PHONE
项目经理	MANAGER
审核人	READER
主创设计师	CHIEF DESIGNER
绘图人	DRAWING MAN
建筑单位	CONSTRUCTION UNIT
工程名称	ENGINEERING NAME
工程编号	PROJECT NUMBER
名称	NAME
设计号	JOB NO.
姓名	STATUS
职位	DISCIPLING
姓名	姓名
职位	职位
姓名	姓名
职位	职位

制图人
STAMP FOR ISSUE