


①~⑧ 轴 ELEVATION 立面图  
Scale 1: 800(A1) 1:400(A2)

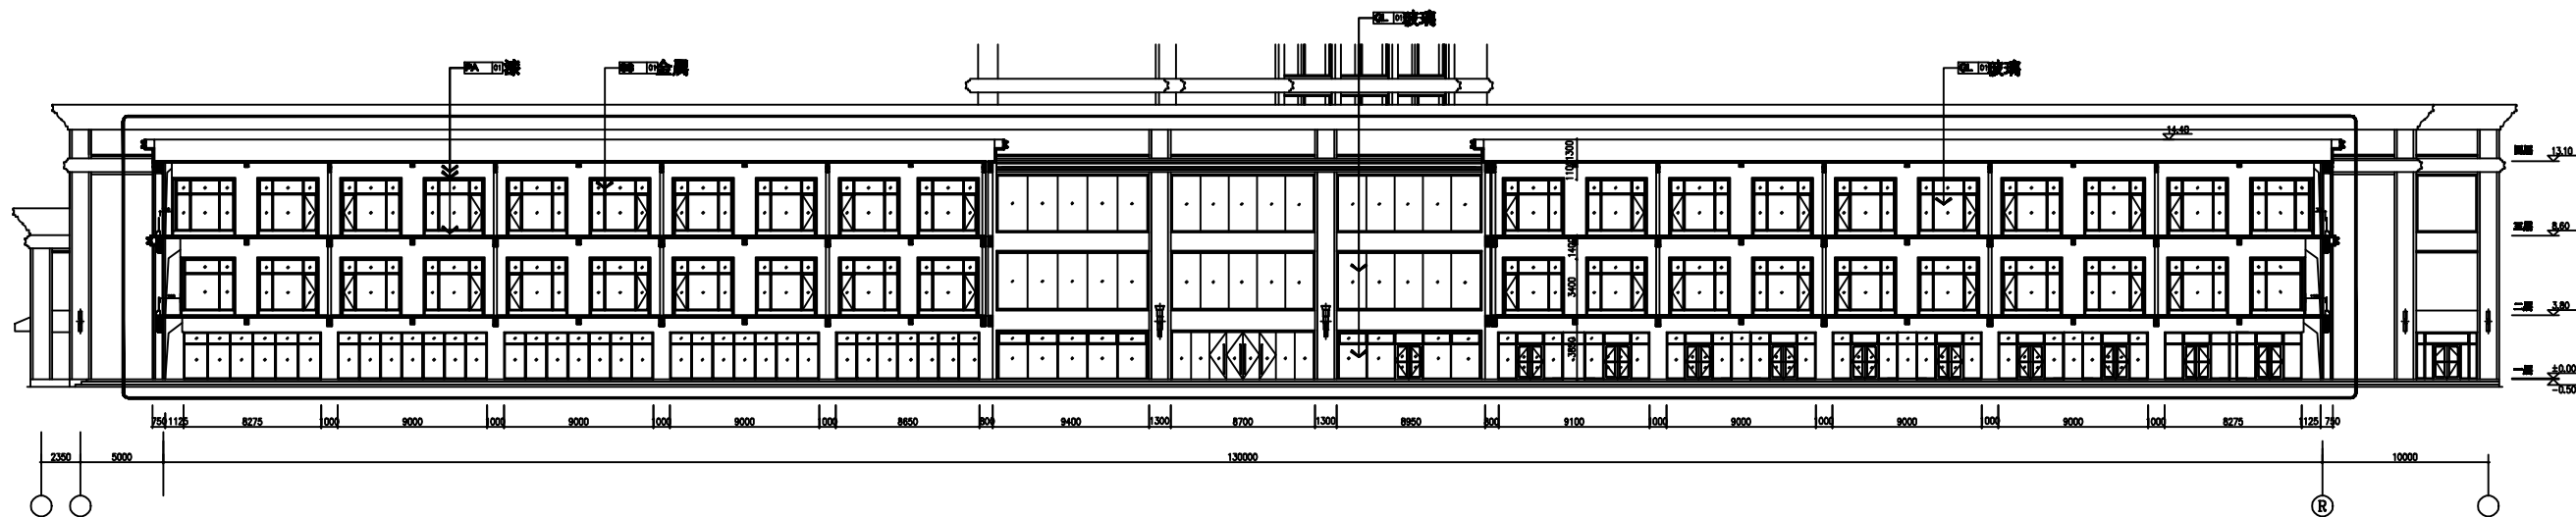

A ELEVATION 立面图  
Scale 1: 800(A1) 1:400(A2)

表示加建部分

Design Concept 构思设计		PROJECT TITLE		REVISION DATE 修改日期	
长安国际酒店		18810J		10/07/2009	
DWG TITLE	①~⑧ 轴立面图, A剖面图	SCALE	1: 200(A1) 1:400(A2)	PROJECT NO.	18810J
DESIGN	GUANG	DRAWN	GUANG	APPROVED	A.CHAN
ALL RIGHTS ARE THE PROPERTY OF A DESIGN CONCEPT AND CANNOT BE USED WITHOUT THEIR WRITTEN PERMISSION. ALL PRINTS SPECIFICATIONS, DESIGN CONCEPT ARE THE PROPERTY OF A DESIGN CONCEPT AND SHALL BE RETURNED AT THE COMPLETION OF THE WORK. (所有权利均归设计构思所有, 未经许可不得复制或传播。所有规格书、设计概念图均为设计构思所有, 完工后必须交还设计构思。)		DWG NO.		EL-01	