
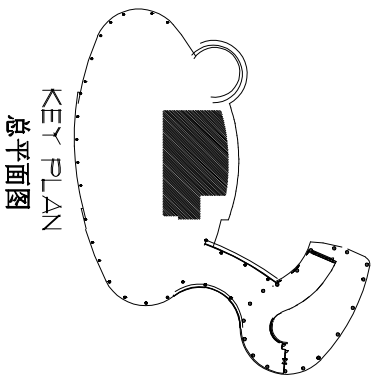


- GENERAL NOTES
1. CONTRACTOR TO PROVIDE APPROPRIATE FRAMING SUPPORT & MUST COMPLY TO LOCAL CODE
 2. 施工单位须提供骨架材料, 所有材料须符合防火标准或符合国内施工要求
 3. CONTRACTOR TO SUBMIT SHOP DRAWINGS FOR HEA APPROVAL
 4. 施工单位须向HBA提供施工图, 以获认可批准.
 5. CONTRACTOR TO SUBMIT SAMPLE / MOCK UP FOR HEA APPROVAL PRIOR TO FABRICATION
 6. 施工单位在施工图前, 须向HBA提供样品, 物料, 以获认可批准.
 7. ALL STONE MATERIALS TO BE PROPERLY SEALED AND DRY, LAID PRIOR TO INSTALLATION
 8. 施工单位必须确保所有石材出于同系列, 质量, 与质影, 并具有完善的保护层处理.

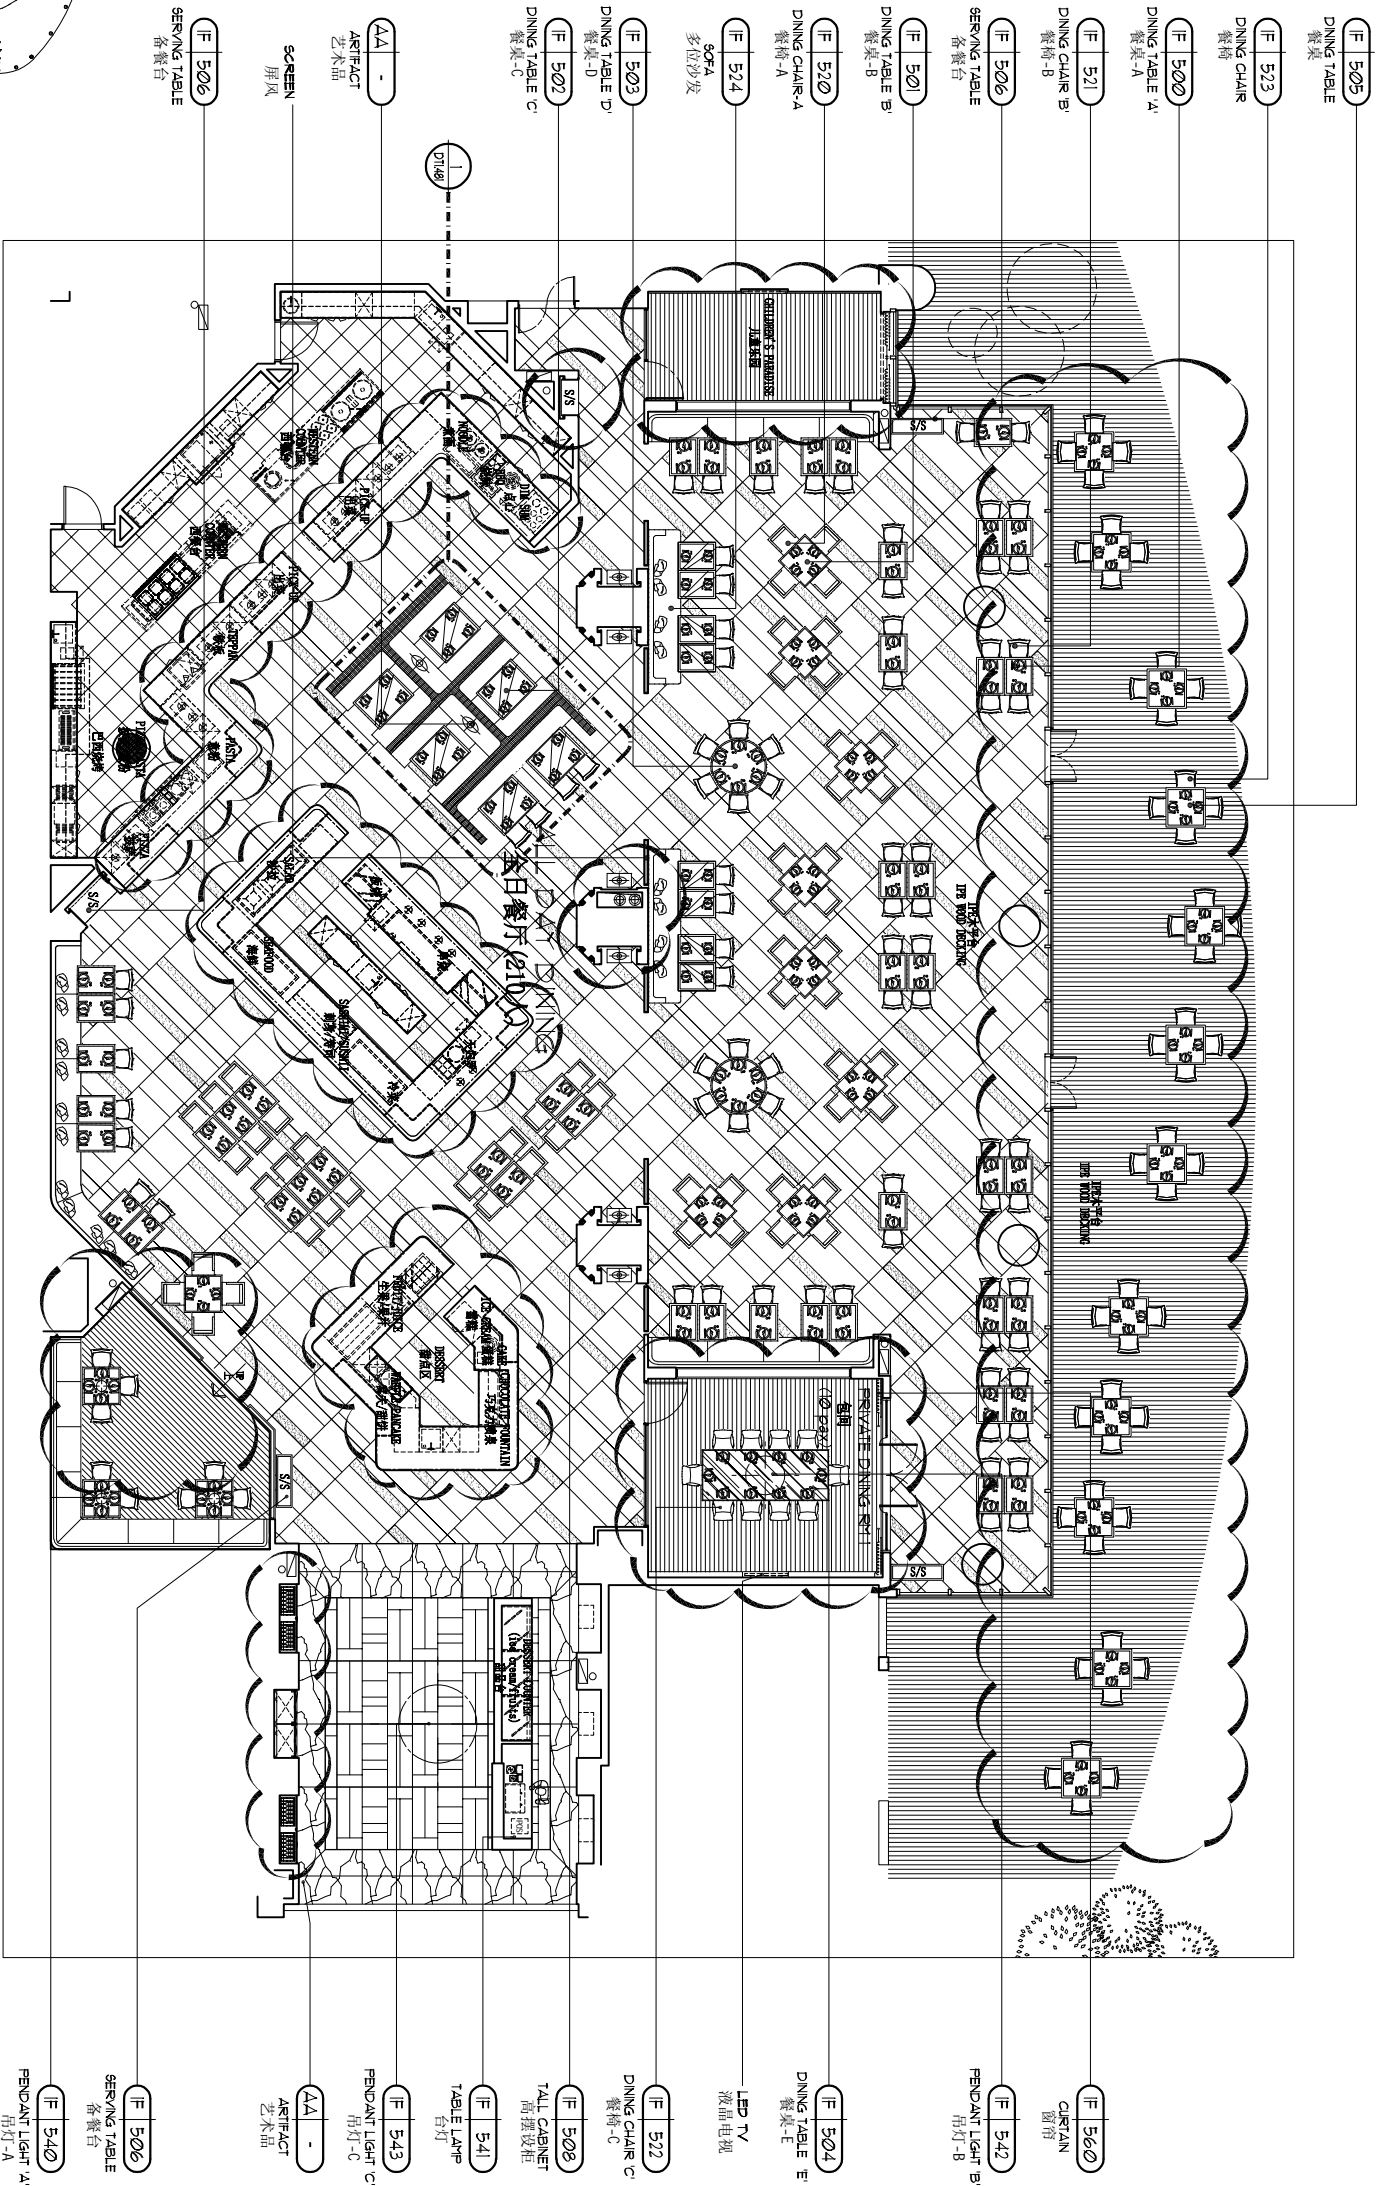

FF1.40
Scale 1 : 100 (A1) / 1 : 200 (A3)

FF
FIXTURE & FURNISHING PLAN 家具布置图

FOR COORDINATION
JUL 206
以供参阅

HIRSCH/BEDNER AND ASSOCIATES ■ DESIGN CONSULTANTS ■ 700 BEACH ROAD, LEVEL TWO ■ SINGAPORE 199598 ■ TEL (65) 6387-2511 ■ FAX (65) 6387-2460

PROJECT No.
FF1.40
50524

SHEET No.

DATE
07/0/6

SCALE
AS SHOWN

APPROVED
GM

DRAWN BY
-

2006

07/0/6

PUBLIC AREA
LEVEL 1
ALL DAY DINING
FIXTURE AND FURNISHING PLAN

公共区域
1层
全日餐厅
家具布置图

REVISIONS
07 04 2012

BAOAN OCT HOTEL 宝安华侨城大酒店
SHENZHEN, CHINA 中国深圳

HBA

-
- KEY PLAN

FOR COORDINATION
APRIL 206 以供参阅



ИВА

REVISIONS

07 09 2012

HBAdesign@badesign.com

This drawing is for information only to be used by the contractors as a general guide to the arrangement of interior conditions. It has not been made from visible information and is not a project file. This drawing must be verified and approved prior to final detailing on construction.


APPROVED	GN
DRAWN BY	
DATE	APR 200
SCALE	AS SHOWN
SHEET No.	

AR1.40
PROJECT No. 50529

JUNCTION BOX FOR
CONCEALED CEILING
SCREEN COVE LIGHTING
天花屏风隐藏灯接线盒

POWER POINT FOR
GENERAL USE
φ200mm, APL
通用电源座 H. 300mm

JUNCTION BOX FOR
CONCEALED CEILING
SCREEN COVE LIGHTING
天花屏风隐藏灯接线盒

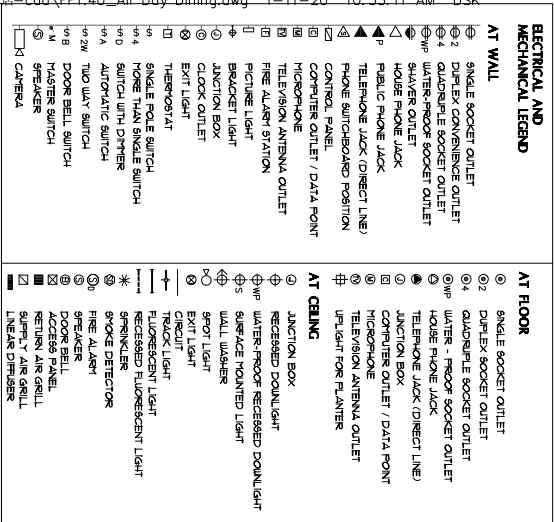

- NOTE :
POWER OUTLET REQUIREMENTS
FOR KITCHEN EQUIPMENT TO BE
ADVISED BY SPECIALIST
厨房用电插座数量和位置请
和厨具设备顾问确认

FOR COORDINATION
JUL 206 以供参阅

REVISIONS

07 09 2013

公共区域
1层
全日制餐厅
机电布置图

PUBLIC AREA
LEVEL 1
ALL DAY DINING
ELECTRICAL / MECHANICAL



This drawing is for information only to be used by the contractors on a general basis for the arrangement of interior conditions. It has not been made from available information and no accurate measurements can be verified or implied. This drawing must be carefully examined prior to final setting on the site.

SHEET N

EM1.40

PROJECT No.
50529

- GENERAL NOTES
- CONTRACTOR TO PROVIDE APPROPRIATE FRAMING SUPPORT & MUST COMPLY TO LOCAL CODE
 - CONTRACTOR TO SUBMIT SHOP DRAWINGS FOR HEA APPROVAL
 - CONTRACTOR TO SUBMIT SAMPLE / MOCK UP FOR HEA APPROVAL PRIOR TO FABRICATION
 - ALL STONE MATERIALS TO BE PROPERLY SEALED AND DRY, LAID PRIOR TO INSTALLATION
- 施工单位必须确保所有石材出于同系列，质量，与质影，并具有完善的保护层处理。

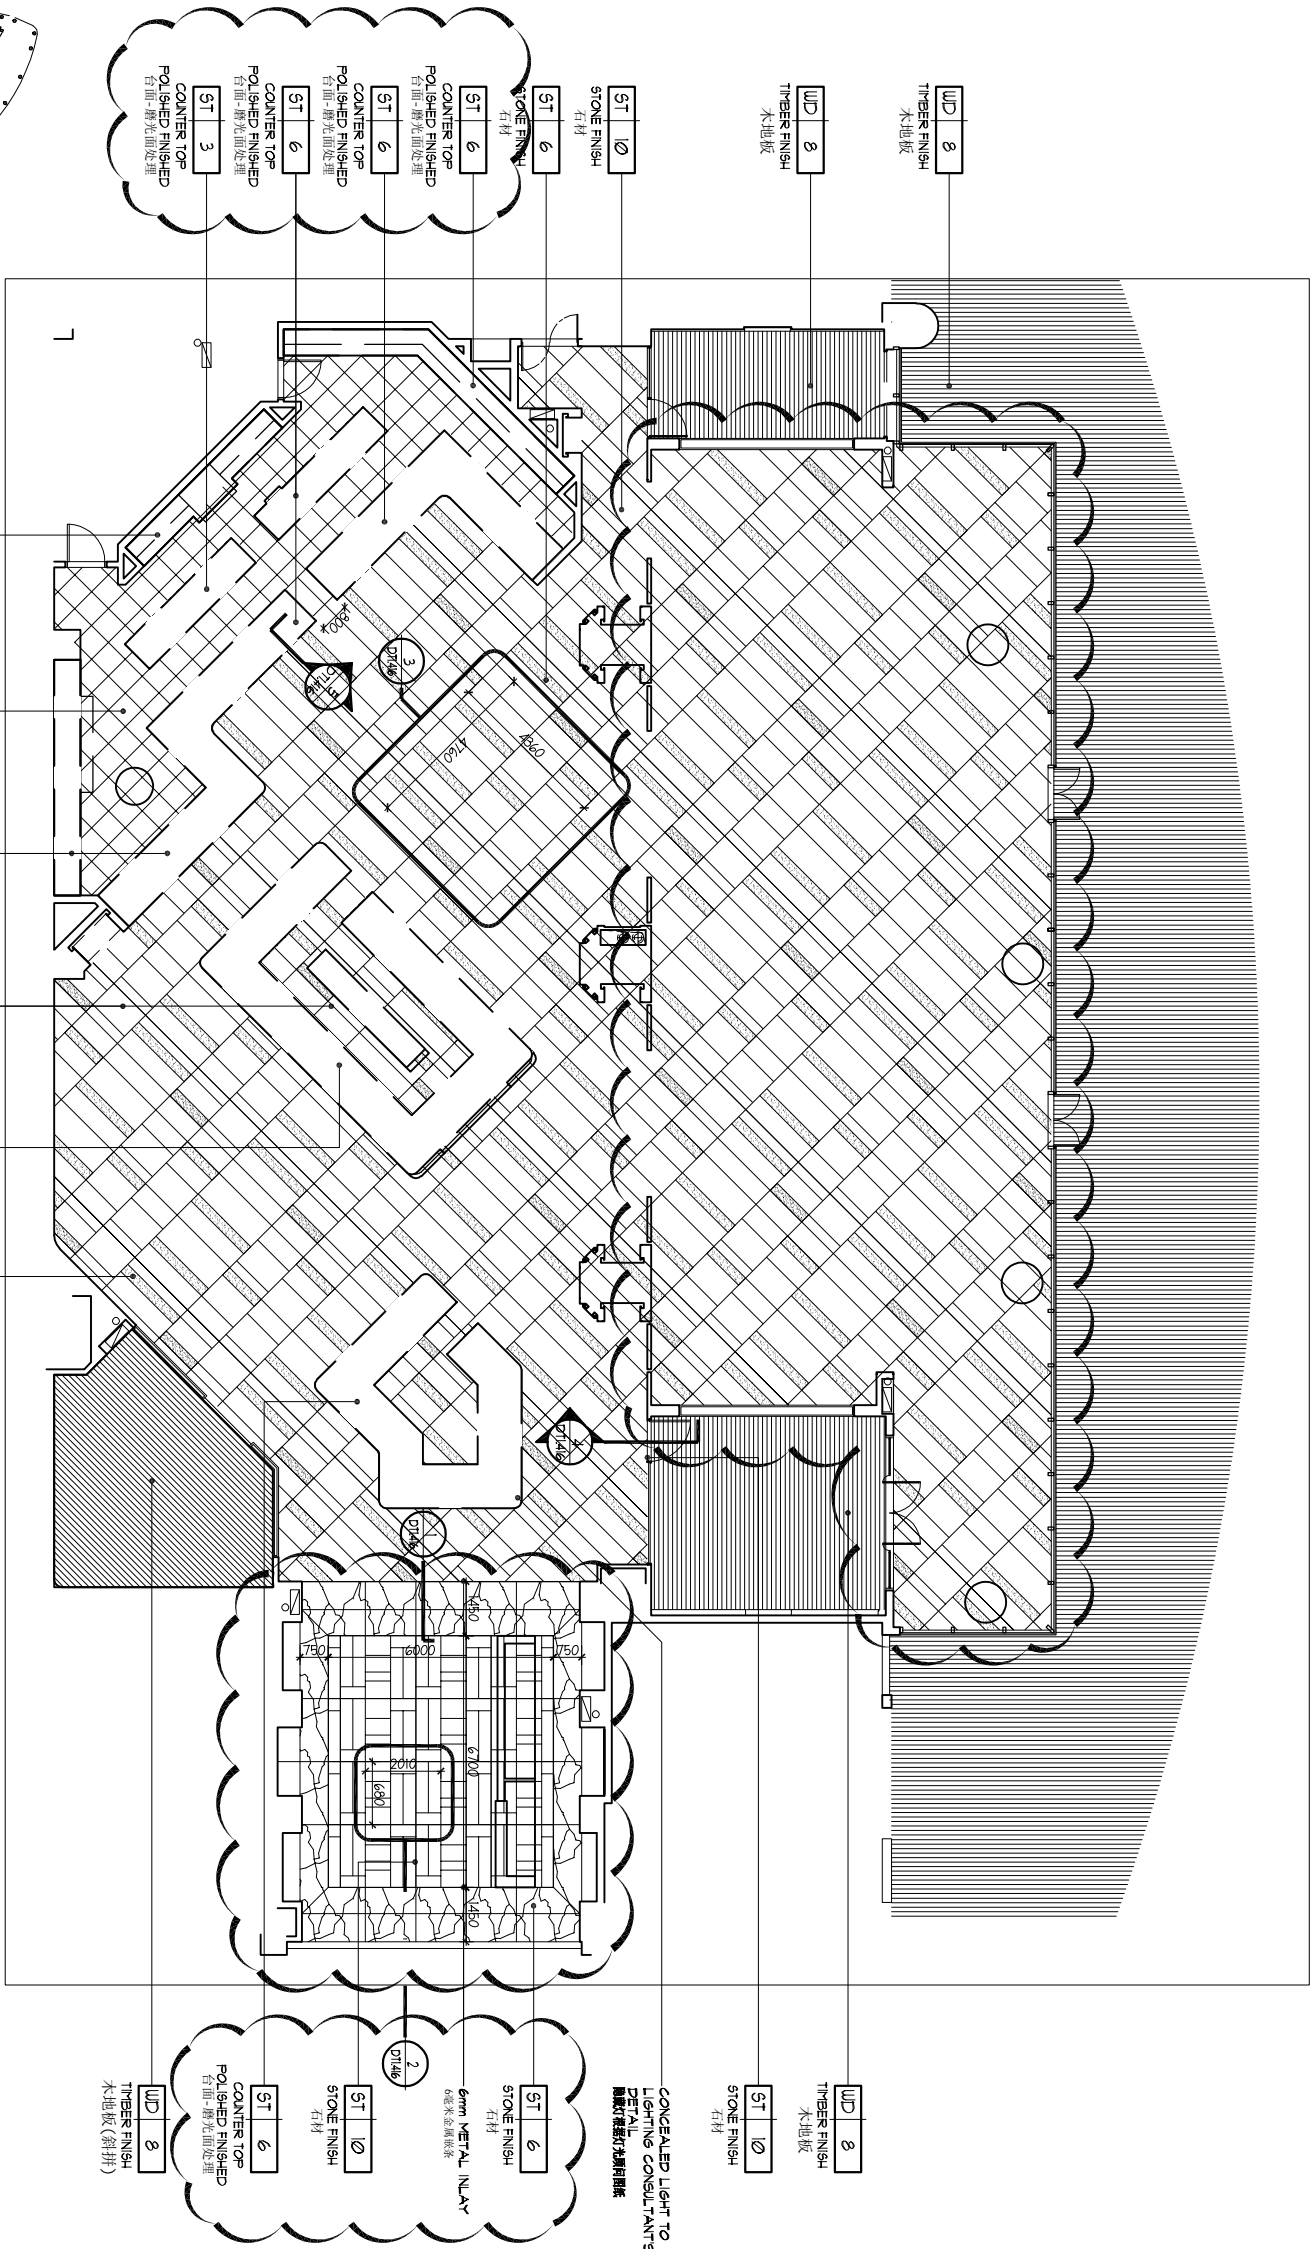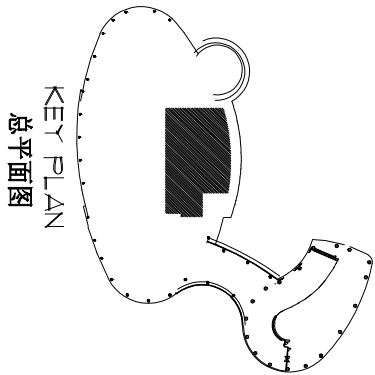

FLOOR COVERING PLAN 地坪饰面图

Scale 1 : 100 (A1) / 1 : 200 (A3)

FOR COORDINATION

JUL 206

以供参阅

HIRSCH/BEDNER AND ASSOCIATES ■ DESIGN CONSULTANTS ■ 700 BEACH ROAD, LEVEL TWO ■ SINGAPORE 199598 ■ TEL (65) 6337-2511 ■ FAX (65) 6337-2460



BAOAN OCT HOTEL 宝安华侨城大酒店
SHENZHEN, CHINA 中国深圳

REVISIONS
07 04 2012

公共区域
1层
全日制餐厅
地坪饰面图

HEA\HBA\Baoan\Oct\Area

PUBLIC AREA
LEVEL 1
ALL DAY DINING
FLOOR COVERING PLAN

APPROVED
DATE
SCALE
SHEET No.

FC1.40
PROJECT No.
50524