


Notes & Legend


1. All dimensions shall be verified on site by the Architect.
2. The drawing is not valid for construction purposes unless
approved by the Architect.

NO.	DATE	DESCRIPTION	APPROVED BY

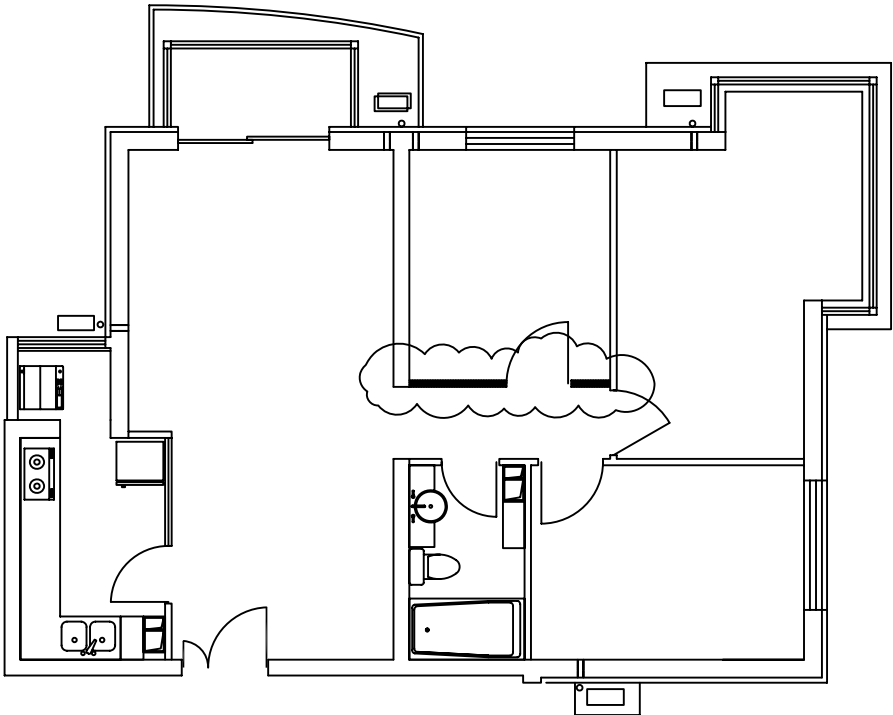

原有間格圖 1: 50

明細表
更改原有牆身位置

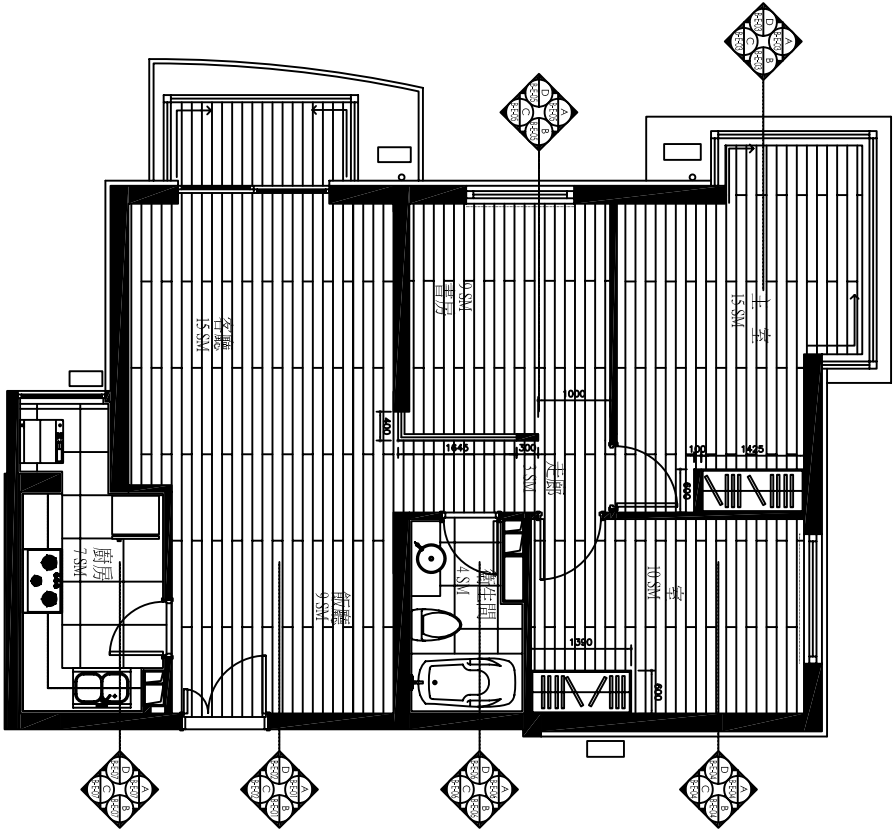

間格圖 1: 50

PROJECT
北京御翠園二期

DRAWING TITLE
十號樓 標準層 B型 樣板房
原有間格及間格圖

DRAWING No
B-P-01
SCALE : 1 : 50
Project No: 003166
BD No: -
Folio No: -
File Name : A1

Signature for Submission/Construction

STEVELEUNG
DESIGNERS LTD