



Notes & Legend

Do not scale from this drawing.  
All dimensions are in millimeters unless otherwise specified.  
The copyright of the drawing remains with the Architect.  
This drawing is to be used for the project only and is not to be reproduced without the Architect's written consent.


NO.	DATE	REVISION	APPROVED BY

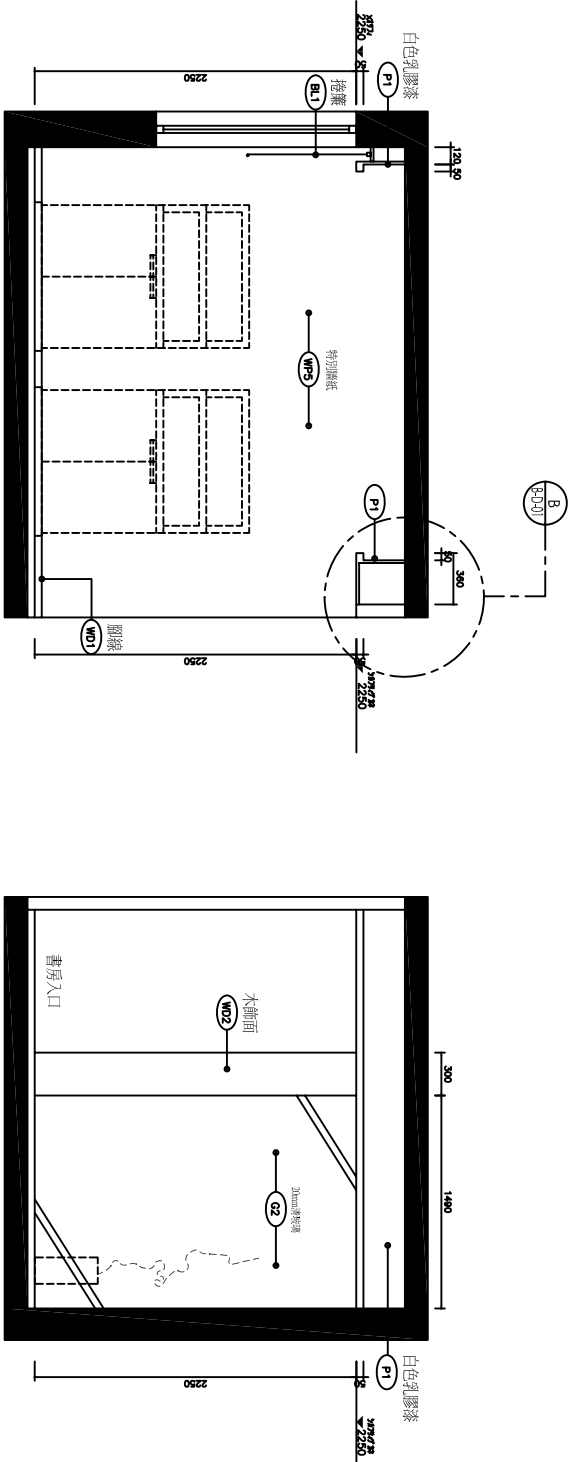

立面图  
1:25  
B-E-05

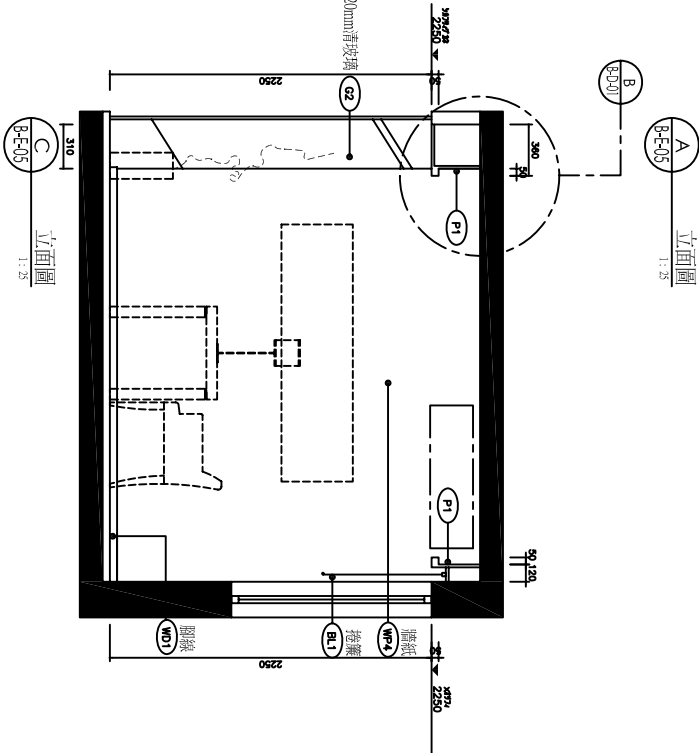

立面图  
1:25  
B-E-05

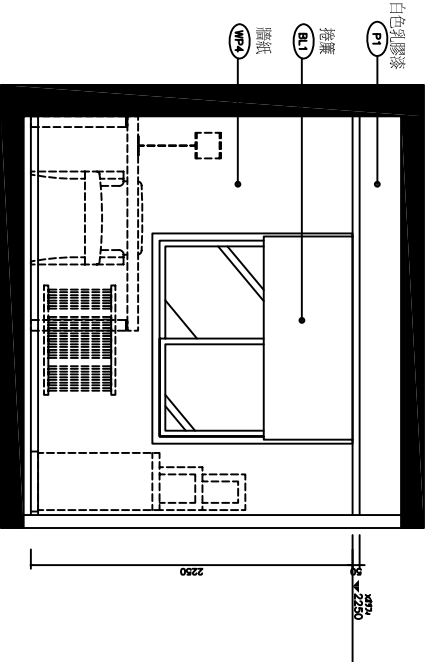

立面图  
1:25  
B-E-05

PROJECT  
北京明芳閣三期

DRAWING TITLE  
十號樓標準層 B型 樣板房  
書房立面圖

DRAWING NO  
B-E-05  
SCALE  
1:25  
Project Ref.: D03166  
NO Ref.: 1-  
PWA Ref.: 1-  
Revision: 1/A

Signature for Submission/Construction