
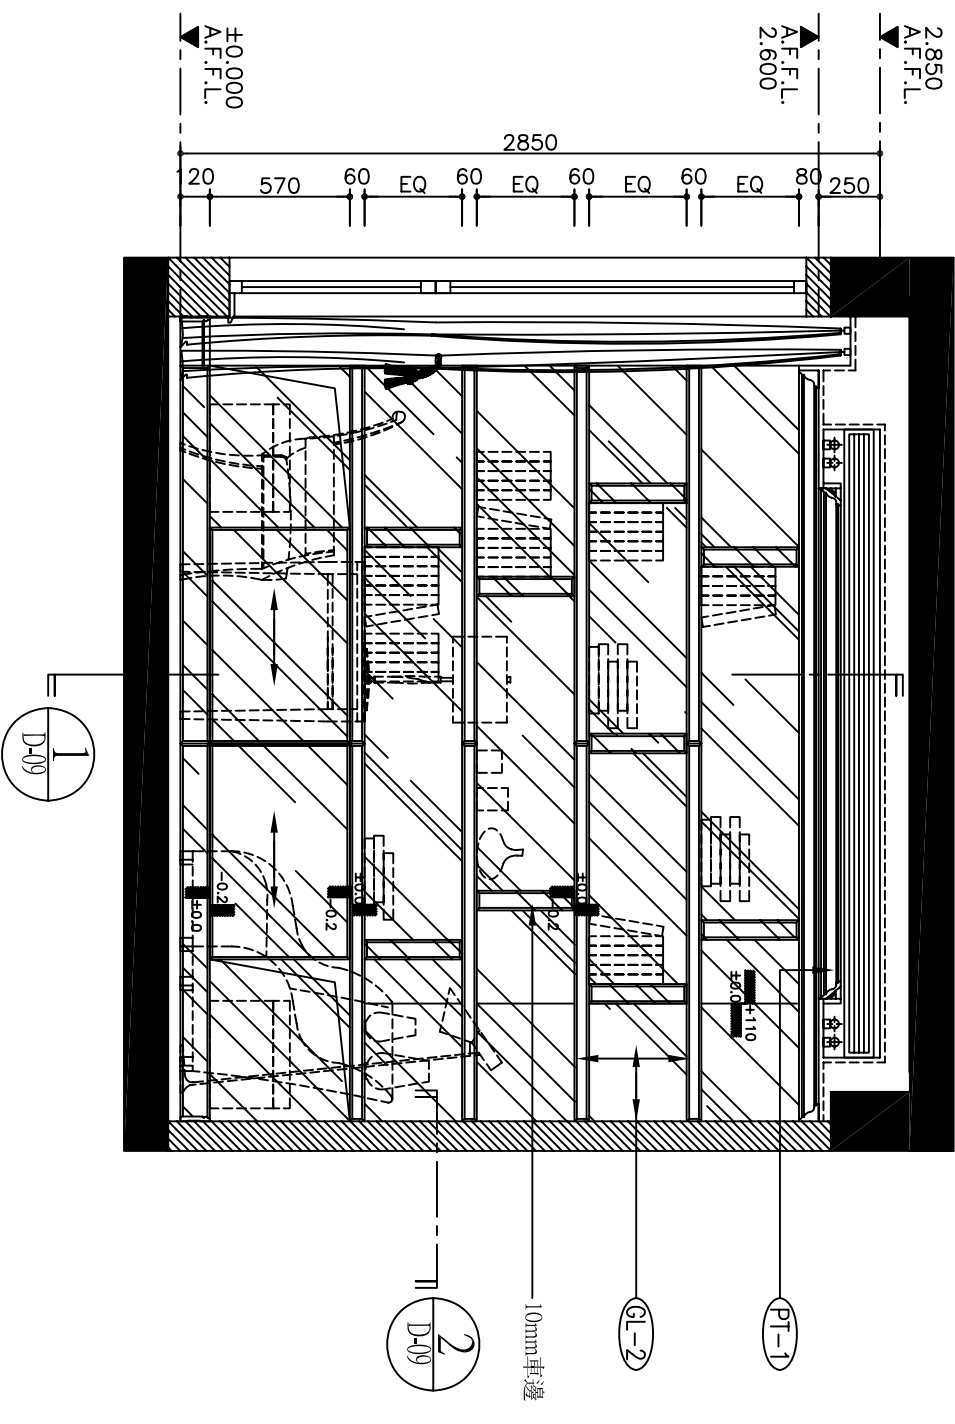


A 二層書房立面圖 1:30
E-14

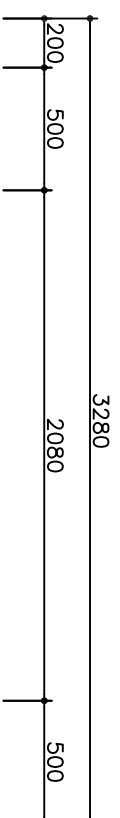

B 二層書房立面圖 1:30
E-14