

11585


1755

1830

1445

4865

1690

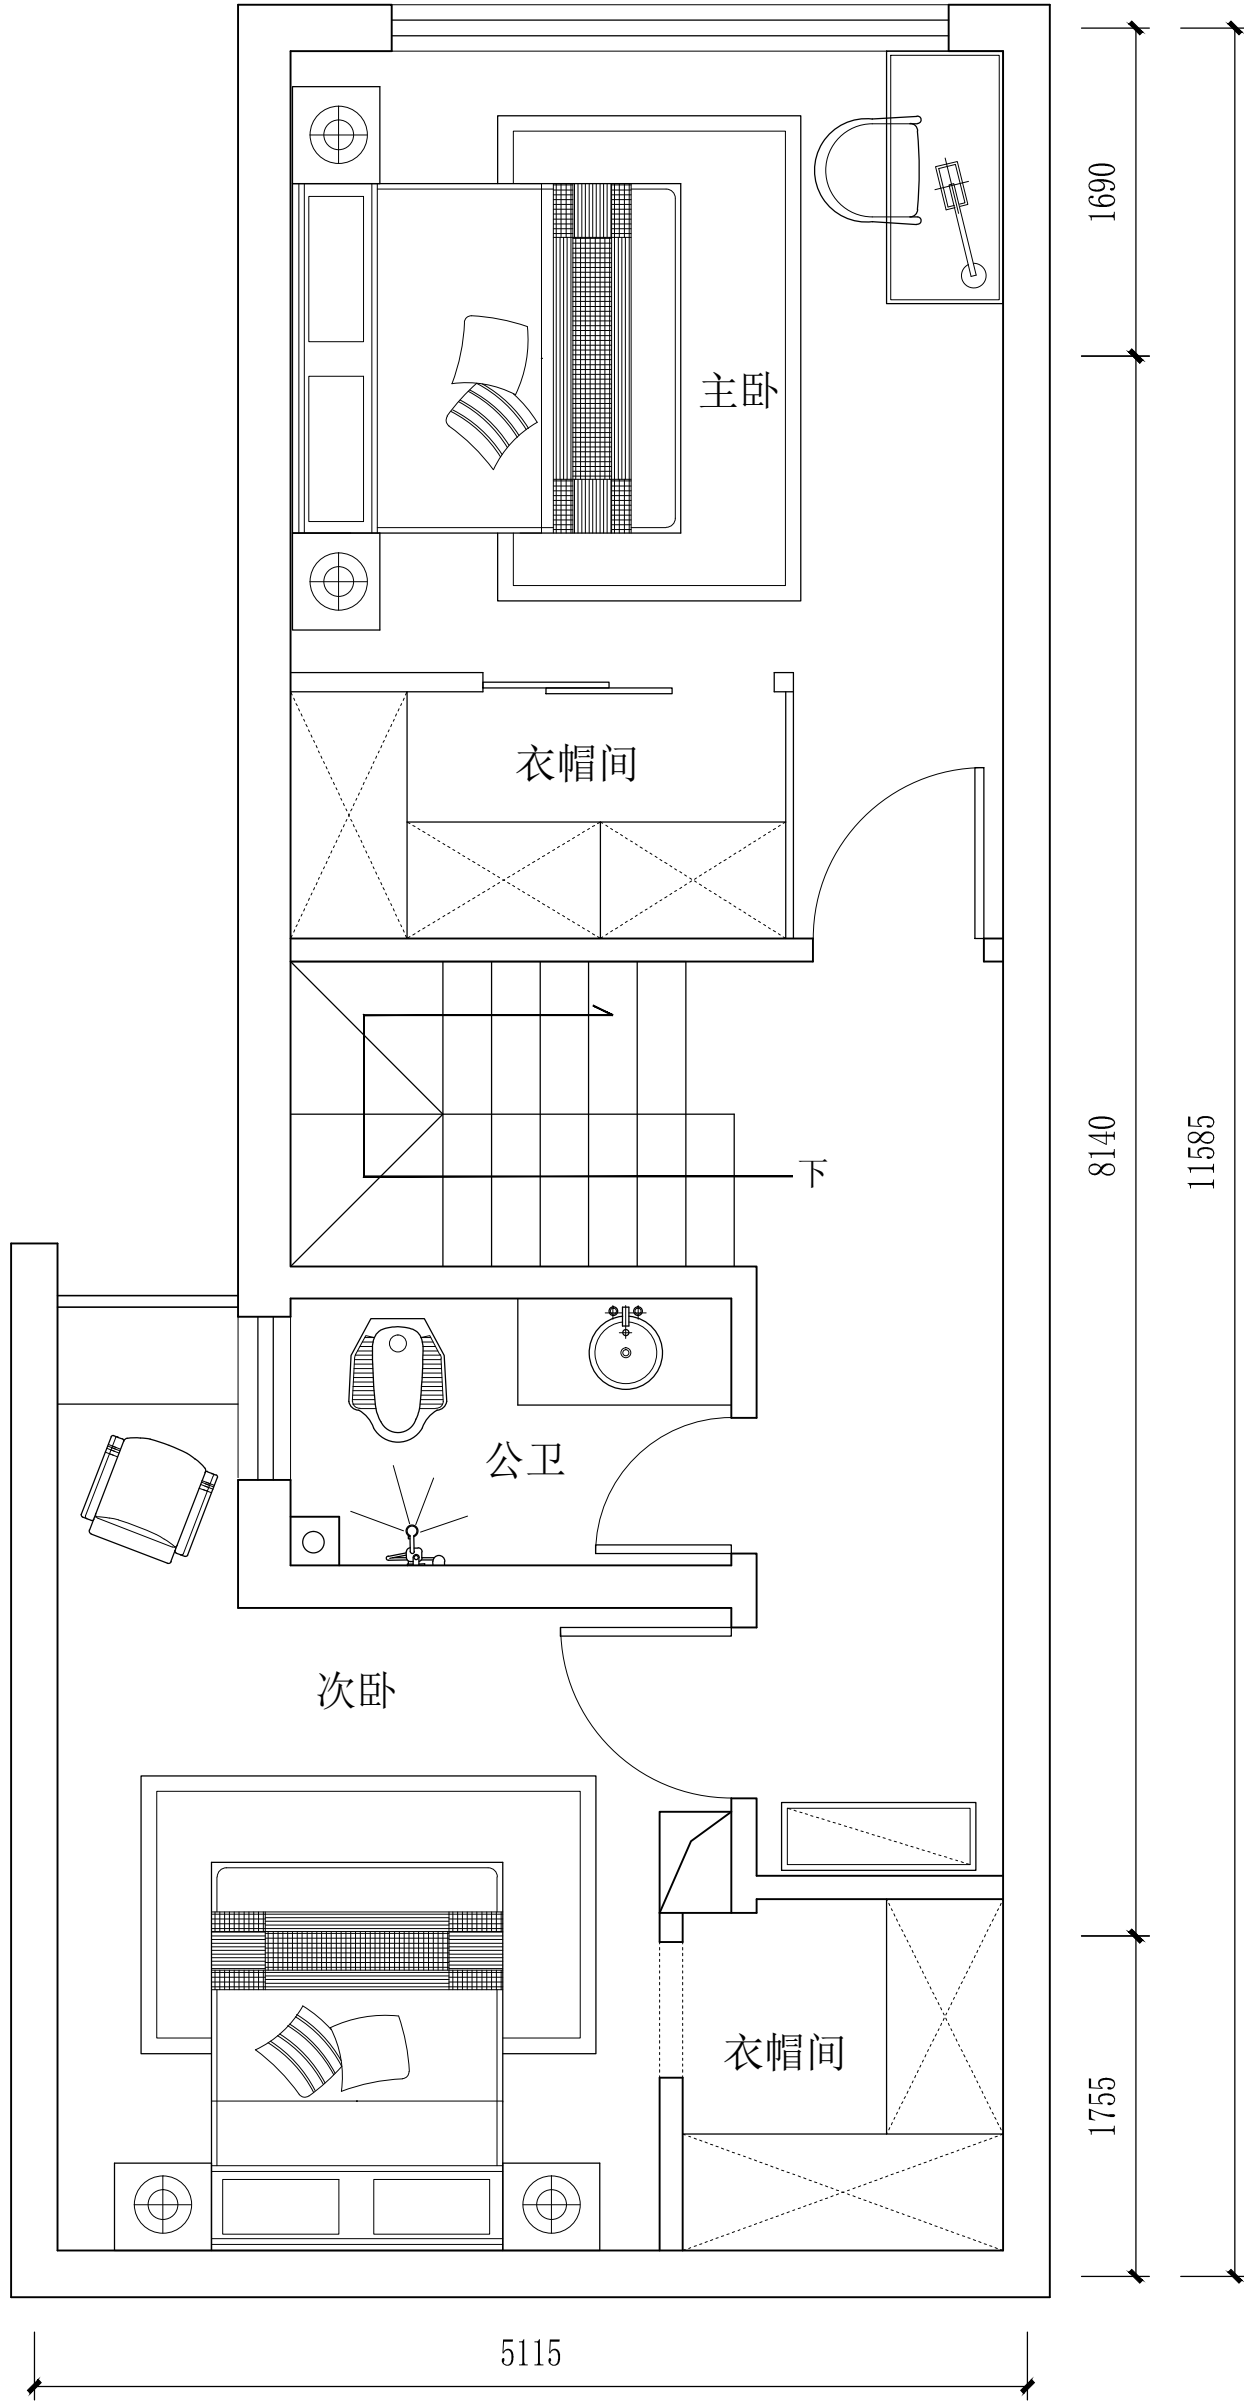

1755

1830

1445

4865

1690

11585

1755

1830

1445

4865

1690

二楼框架图