


由 Autodesk 教育版产品制作

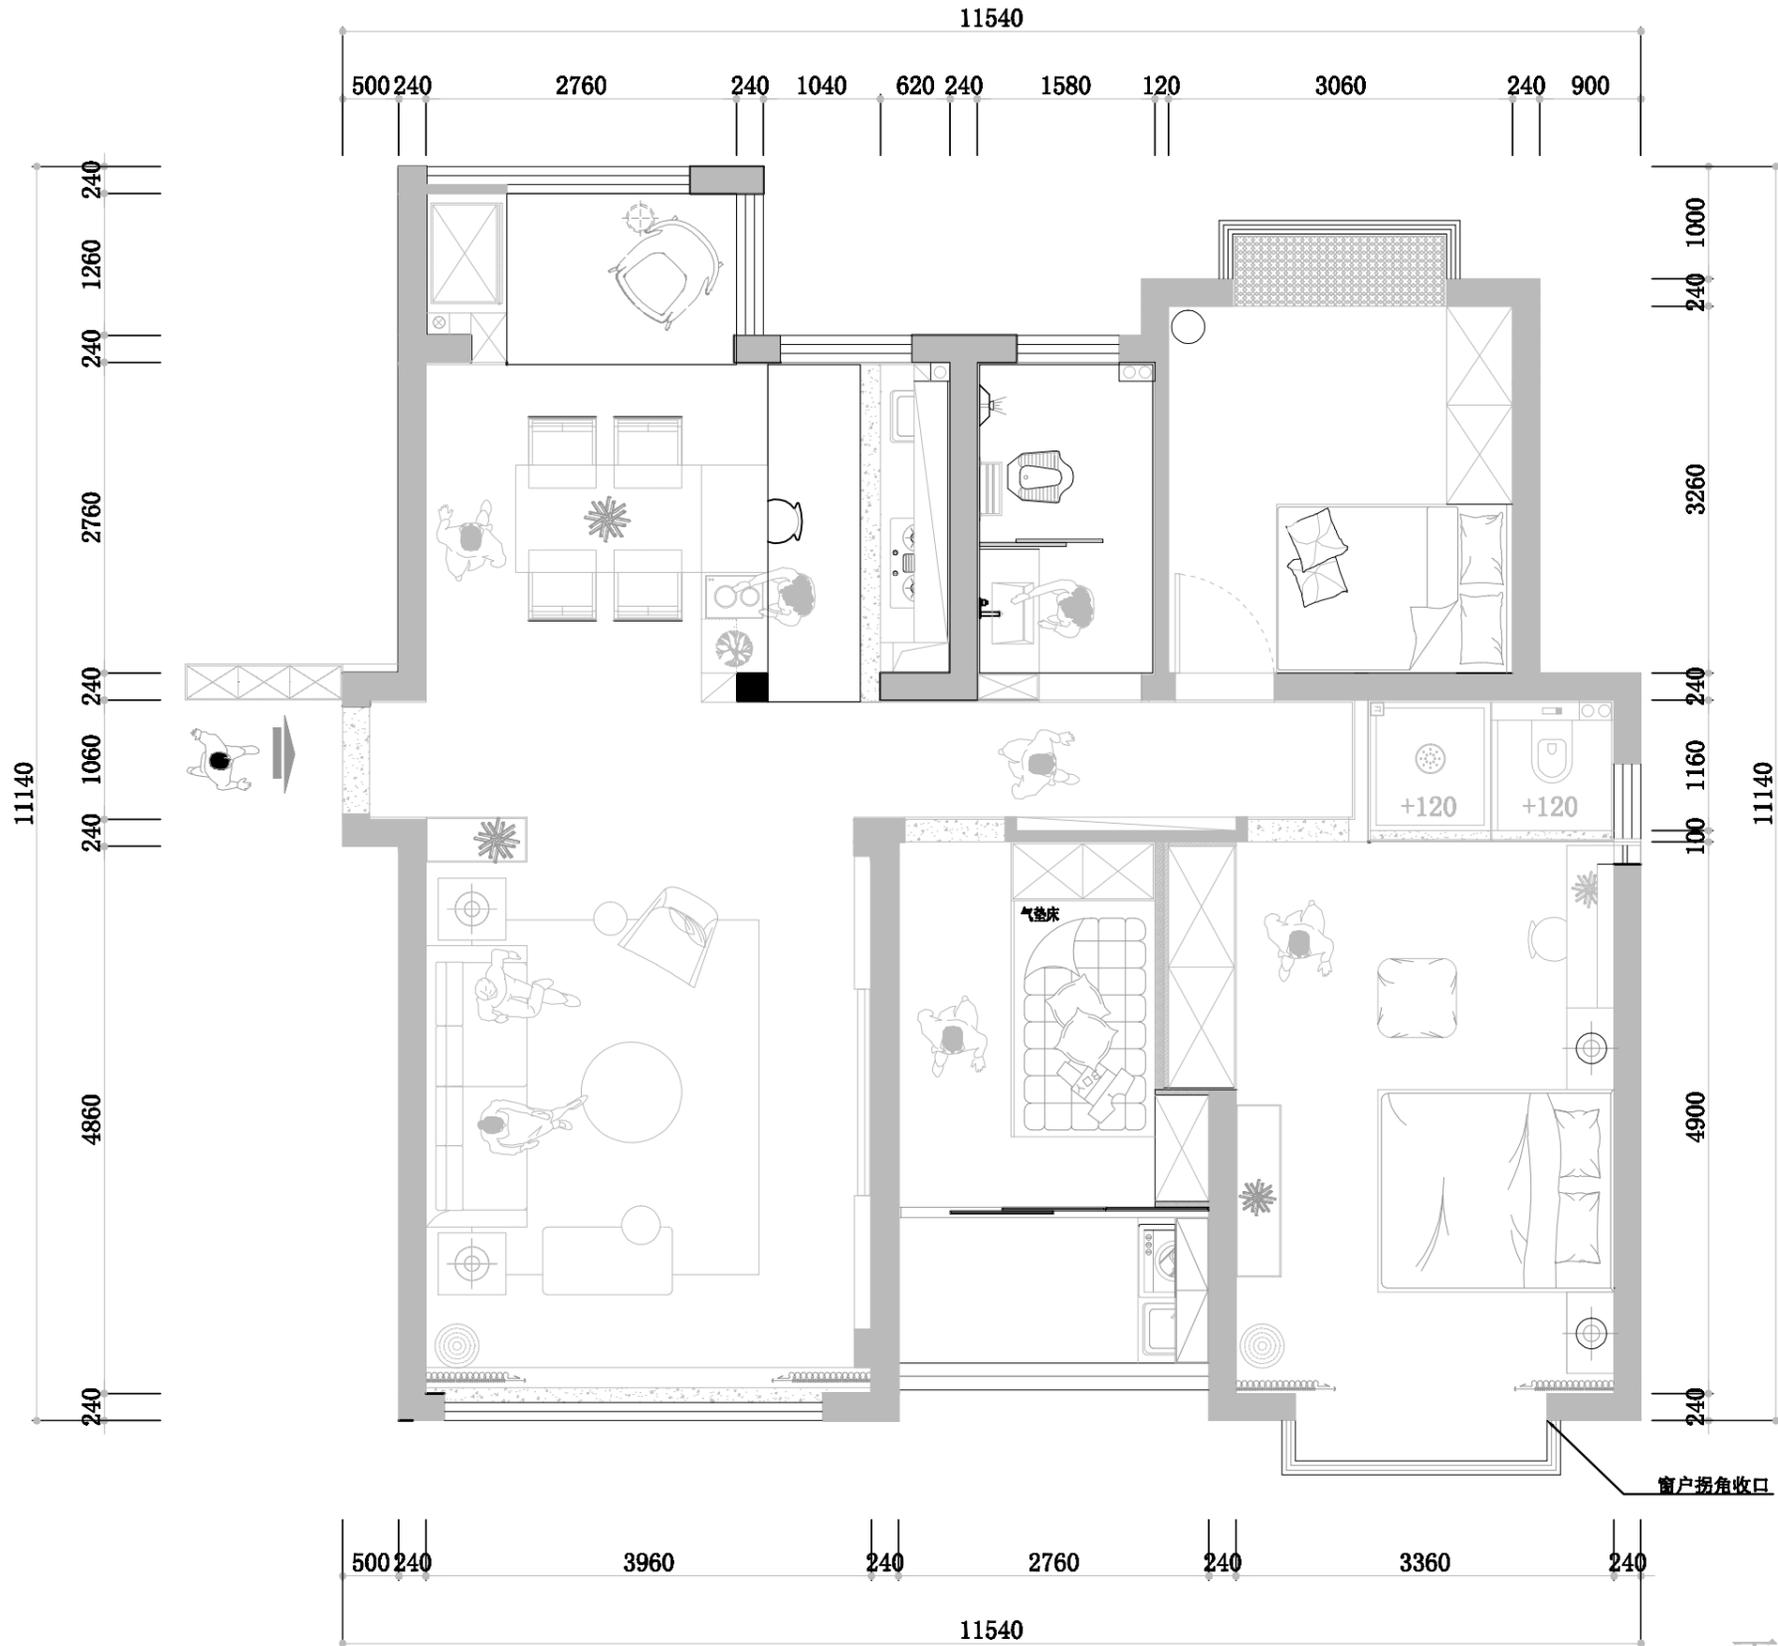

平面布置图 PLAN
S=1:30



NO.	DATE	DESCRIPTION	REMARKS
修改日期	日期	说明	备注

PROJECT TITLE:
项目名称

DRAWING TITLE:
图名

GENERAL NOTES:

ALL DESIGNS ARE SOLE PROPERTY OF CHANGDE HUANHUANG DESIGN AND MAY NOT BE USED OR REPRODUCED WITHOUT THEIR WRITTEN PERMISSION;
DO NOT SCALE DRAWINGS;
ALL DIMENSIONS ARE IN MILLIMETERS, UNLESS SPECIFIED OTHERWISE;
ALL DIMENSIONS ARE TO BE SITE CHECKED AND VERIFIED PRIOR TO COMMENCEMENT;
THE CONTRACTOR IS TO NOTIFY THE INTERIOR DESIGNER IN WRITING OF ANY DISCREPANCIES IMMEDIATELY AND OBTAIN NECESSARY CLARIFICATION;
ALL DRAWINGS ARE ISSUED FOR DESIGN INTENT AND WHERE REQUIRED ARE TO BE DEVELOPED BY THE CONTRACTOR ACCORDINGLY INTO SHOP-FABRICATION DRAWINGS.

註:
所有設計皆為常德市美皇設計行的專屬財產。
在沒有本公司的書面允許下，不可作任何形式的複製。
不能以比例尺量取圖紙上標註尺寸。
請特別註明，所有尺寸皆以毫米為單位。
關於工藝與裝飾的現場尺寸及施工細節。
如有錯誤，承包商應即時以書面形式向設計師提出異議。
所有圖紙為設計不準，在必要時，承包商須與設計師進行現場施工圖紙。

PROJECT REF:
客戶簽字

DESIGN BY :
設計

DRAWN BY :
繪圖

CHECKED BY :
校對

APPROVED BY :
審核

SCALE :
比例

DATE :
日期

20191031

DRAWING No.
圖號