


(专业)	(实名)	(签名)	(日期)

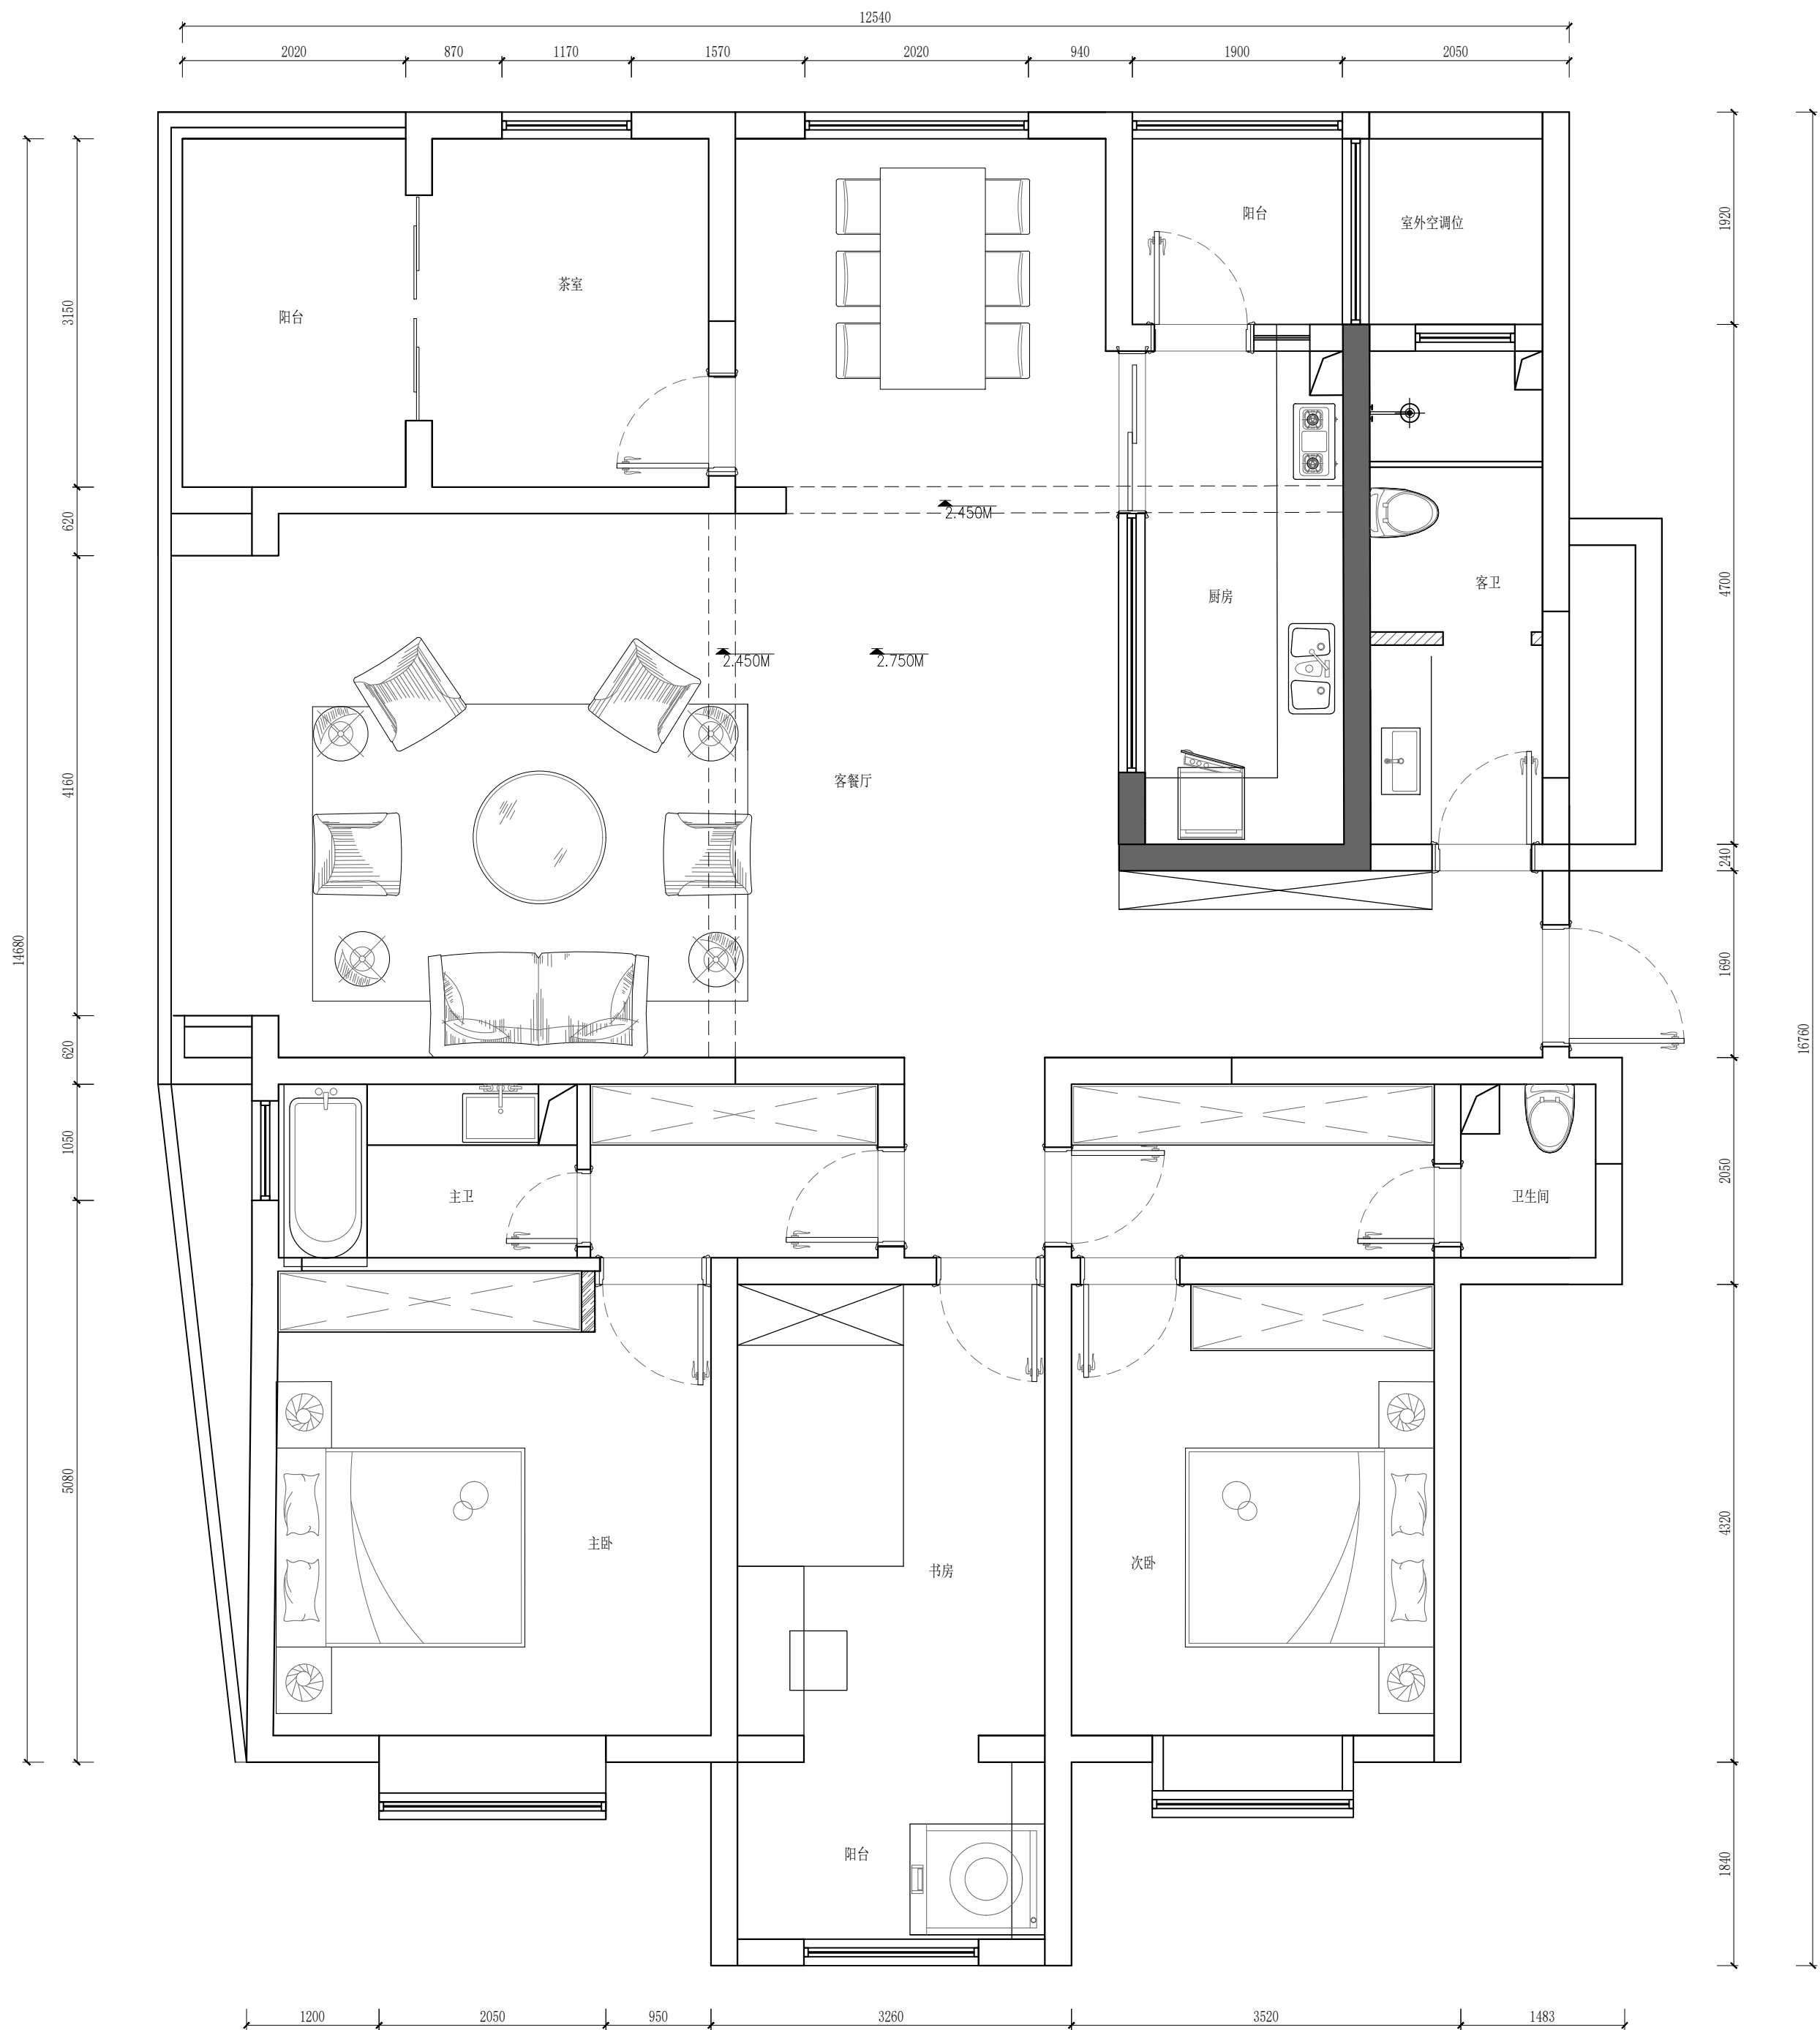

FURNITURE/FIXTURE PLAN

####

SCALE 1:50@A2